



THE STATE  
of **ALASKA**  
GOVERNOR BILL WALKER

**Department of Commerce, Community,  
and Economic Development**

ALCOHOL AND MARIJUANA CONTROL OFFICE

550 West 7th Ave, Suite 1600  
Anchorage, AK 99501  
Main: 907.269.0350

**MEMORANDUM**

TO: Robert Klein, Chair, and  
Members of the Board

DATE: July 11, 2017

FROM: Erika McConnell  
Director, ABC Board

RE: Skagway Brewing Company #5560  
Beverage Dispensary - Duplicate

Skagway Brewing Company is requesting a duplicate beverage dispensary license for their premises located at 250 4<sup>th</sup> Avenue (Block 25, Lot 9A) in Skagway.

Recommendation:

Approve with delegation pending non-objection by the Fire Marshal.



**Alaska Alcoholic Beverage Control Board**  
**Form AB-00: New License Application**

**What is this form?**

This new license application form is required for all individuals or entities seeking to apply for a new liquor license. Applicants should review **Title 04 of Alaska Statutes** and **Chapter 304 of the Alaska Administrative Code**. All fields of this form must be completed, per AS 04.11.260 and 3 AAC 304.105.

**This form must be completed and submitted to AMCO's main office, along with all other required forms and documents, before any license application will be considered complete.**

**Section 1 – Establishment and Contact Information**

Enter information for the business seeking to be licensed.

<b>Licensee:</b>	Skagway Brewing Company, Inc.		
<b>License Type:</b>	Beverage Dispensary - Duplicate	<b>Statutory Reference:</b>	04.11.090
<b>Doing Business As:</b>	Skagway Brewing Co.		
<b>Premises Address:</b>	Block 25, Lot 9a, 250 4th Ave.		
<b>City:</b>	Skagway	<b>State:</b>	AK
		<b>ZIP:</b>	99840
<b>Local Governing Body:</b>	Borough of Skagway		
<b>Community Council:</b>	Mark Schaefer, Steve Bumham Jr., Tim Cochran, Orion Hanson, Jay Bumham, Spencer Morgan, Angela Grieser		

<b>Mailing Address:</b>	PO Box 946		
<b>City:</b>	Skagway	<b>State:</b>	AK
		<b>ZIP:</b>	99840

<b>Designated Licensee:</b>	Michael R. Healy		
<b>Contact Phone:</b>	(907) 973-2337	<b>Business Phone:</b>	(907) 983-2759
<b>Contact Email:</b>	mike@skagwaybrewing.com		

Seasonal License?    Yes     No     If "Yes", write your six-month operating period: \_\_\_\_\_

OFFICE USE ONLY			
<b>Complete Date:</b>		<b>License Years:</b>	2017-18
		<b>License #:</b>	5560
<b>Board Meeting Date:</b>		<b>Transaction #:</b>	15280
<b>Issue Date:</b>		<b>BRE:</b>	Shilo





## Alaska Alcoholic Beverage Control Board Form AB-00: New License Application

### Section 2 – Premises Information

Premises to be licensed is:

- an existing facility       a new building       a proposed building

The next two questions must be completed by beverage dispensary (including tourism) and package store applicants only:

What is the distance of the shortest pedestrian route from the public entrance of the building of your proposed premises to the outer boundaries of the nearest school grounds? Include the unit of measurement in your answer.

2,964 feet

What is the distance of the shortest pedestrian route from the public entrance of the building of your proposed premises to the public entrance of the nearest church building? Include the unit of measurement in your answer.

680 feet

### Section 3 – Sole Proprietor Ownership Information

This section must be completed by any sole proprietor who is applying for a license. Entities should skip to Section 4.

If more space is needed, please attach a separate sheet with the required information.

The following information must be completed for each licensee and each affiliate (spouse).

This individual is an:  applicant       affiliate

Name:					
Address:					
City:		State:		ZIP:	

This individual is an:  applicant       affiliate

Name:					
Address:					
City:		State:		ZIP:	







Alaska Alcoholic Beverage Control Board  
**Form AB-00: New License Application**

**Section 4 – Entity Ownership Information**

This section must be completed by any **entity**, including a corporation, limited liability company (LLC), partnership, or limited partnership, that is applying for a license. Sole proprietors should skip to Section 5.

If more space is needed, please attach a separate sheet with the required information.

- If the applicant is a **corporation**, the following information must be completed for each *stockholder who owns 10% or more* of the stock in the corporation, and for each *president, vice-president, secretary, and managing officer*.
- If the applicant is a **limited liability organization**, the following information must be completed for each *member with an ownership interest of 10% or more*, and for each *manager*.
- If the applicant is a **partnership**, including a **limited partnership**, the following information must be completed for each *partner with an interest of 10% or more*, and for each *general partner*.

Entity Official:	Michael R. Healy				
Title(s):	President, Treasurer, Managing Officer	Phone:	(907) 973-2337	% Owned:	68
Address:	PO Box 316				
City:	Skagway	State:	AK	ZIP:	99840

Entity Official:	David J. Healy				
Title(s):	Vice President, Secretary	Phone:	(605) 665-4794	% Owned:	15
Address:	2014 Ross St.				
City:	Yankton	State:	SD	ZIP:	57078

Entity Official:	Joseph J. Healy				
Title(s):	Shareholder	Phone:	(605) 661-6472	% Owned:	13
Address:	609 Douglas Ave.				
City:	Yankton	State:	SD	ZIP:	57078

Entity Official:					
Title(s):		Phone:		% Owned:	
Address:					
City:		State:		ZIP:	





Alaska Alcoholic Beverage Control Board

Form AB-00: New License Application

This subsection must be completed by any applicant that is a corporation or LLC. Corporations and LLCs are required to be in good standing with the Alaska Division of Corporations (DOC) and have a registered agent who is an individual resident of the state of Alaska.

DOC Entity #:	105645	AK Formed Date:	01/08/2007	Home State:	Alaska
Registered Agent:	Michael R. Healy		Agent's Phone:	(907) 973-2337	
Agent's Mailing Address:	PO Box 316				
City:	Skagway	State:	AK	ZIP:	99840

Residency of Agent: Yes No

Is your corporation or LLC's registered agent an individual resident of the state of Alaska?

Section 5 - Other Licenses

Ownership and financial interest in other alcoholic beverage businesses: Yes No

Does any representative or owner named in this application have any direct or indirect financial interest in any other alcoholic beverage business that does business in or is licensed in Alaska?

If "Yes", disclose which individual(s) has the financial interest, what the type of business is, and if licensed in Alaska, which license number(s) and license type(s):

Section 6 - Authorization

Communication with AMCO staff: Yes No

Does any person other than a licensee named in this application have authority to discuss this license with AMCO staff?

If "Yes", disclose the name of the individual and the reason for this authorization:







## Alaska Alcoholic Beverage Control Board Form AB-00: New License Application

### Section 7 – Certifications

Read each line below, and then sign your initials in the box to the right of each statement:

Initials

I certify that all proposed licensees (as defined in AS 04.11.260) and affiliates have been listed on this application.



I certify that all proposed licensees have been listed with the Division of Corporations.



I certify that I understand that providing a false statement on this form or any other form provided by AMCO is grounds for rejection or denial of this application or revocation of any license issued.



I certify that all licensees, agents, and employees who sell or serve alcoholic beverages or check the identification of a patron will complete an approved alcohol server education course, if required by AS 04.21.025, and, while selling or serving alcoholic beverages, will carry or have available to show a current course card or a photocopy of the card certifying completion of approved alcohol server education course, if required by 3 AAC 304.465.



I agree to provide all information required by the Alcoholic Beverage Control Board in support of this application.



As an applicant for a liquor license, I declare under penalty of perjury that I have read and am familiar with AS 04 and 3 AAC 304, and that this application, including all accompanying schedules and statements, is true, correct, and complete.

Michael R. Healy

Signature of licensee

G. E. Starnes

Signature of Notary Public

Michael R Healy

Printed name of licensee

Notary Public in and for the State of ALASKA.  
My commission expires: April, 20, 2020  
Subscribed and sworn to before me this 2nd day of February, 2017.





Alcohol and Marijuana Control Office  
 550 W 7<sup>th</sup> Avenue, Suite 1600  
 Anchorage, AK 99501  
[alcohol.licensing@alaska.gov](mailto:alcohol.licensing@alaska.gov)  
<https://www.commerce.alaska.gov/web/amco>  
 Phone: 907.269.0350

**Alaska Alcoholic Beverage Control Board**  
**Form AB-02: Premises Diagram**

**What is this form?**

A detailed diagram of the proposed licensed premises is required for all liquor license applications, per AS 04.11.260 and 3 AAC 304.185. Your diagram must include dimensions and must show all entrances and boundaries of the premises, walls, bars, fixtures, and areas of storage, service, consumption, and manufacturing. If your proposed premises is located within a building or building complex that contains multiple businesses and/or tenants, please provide an additional page that clearly shows the location of your proposed premises within the building or building complex, along with the addresses and/or suite numbers of the other businesses and/or tenants within the building or building complex.

The second page of this form is not required. Blueprints, CAD drawings, or other clearly drawn and marked diagrams may be submitted in lieu of the second page of this form. The first page must still be completed, attached to, and submitted with any supplemental diagrams. An AMCO employee may require you to complete the second page of this form if additional documentation for your premises diagram is needed.

This form must be completed and submitted to AMCO's main office before any license application will be considered complete.

Yes      No

I have attached blueprints, CAD drawings, or other supporting documents in addition to, or in lieu of, the second page of this form.

**Section 1 – Establishment Information**

Enter information for the business seeking to be licensed, as identified on the license application.

Licensee:	Skagway Brewing Company, Inc.	License Number:	5560
License Type:	Beverage Dispensary - Duplicate		
Doing Business As:	Skagway Brewing Co.		
Premises Address:	Block 25, Lot 9a, 250 4th Ave.		
City:	Skagway	State:	AK
		ZIP:	99840

APR 4 '17 10:03





**MRV ARCHITECTS**  
 1420 CLARK W. #101  
 LUNDA, WA 98001  
 907-336-1371  
 mrv@mrvarch.com

MRV 1626  
 FOR MRV ONLY

**SKAGWAY BREWING CO.**


SCHEMATIC DRAWINGS

No.	Description	Date

SHEET TITLE:  
**FLOOR PLAN 1**

DATE: 1/20/17  
 SCALE:  
 DRAWN: ZJ  
 CHECKED: PV

SHEET NO.  
**A201**

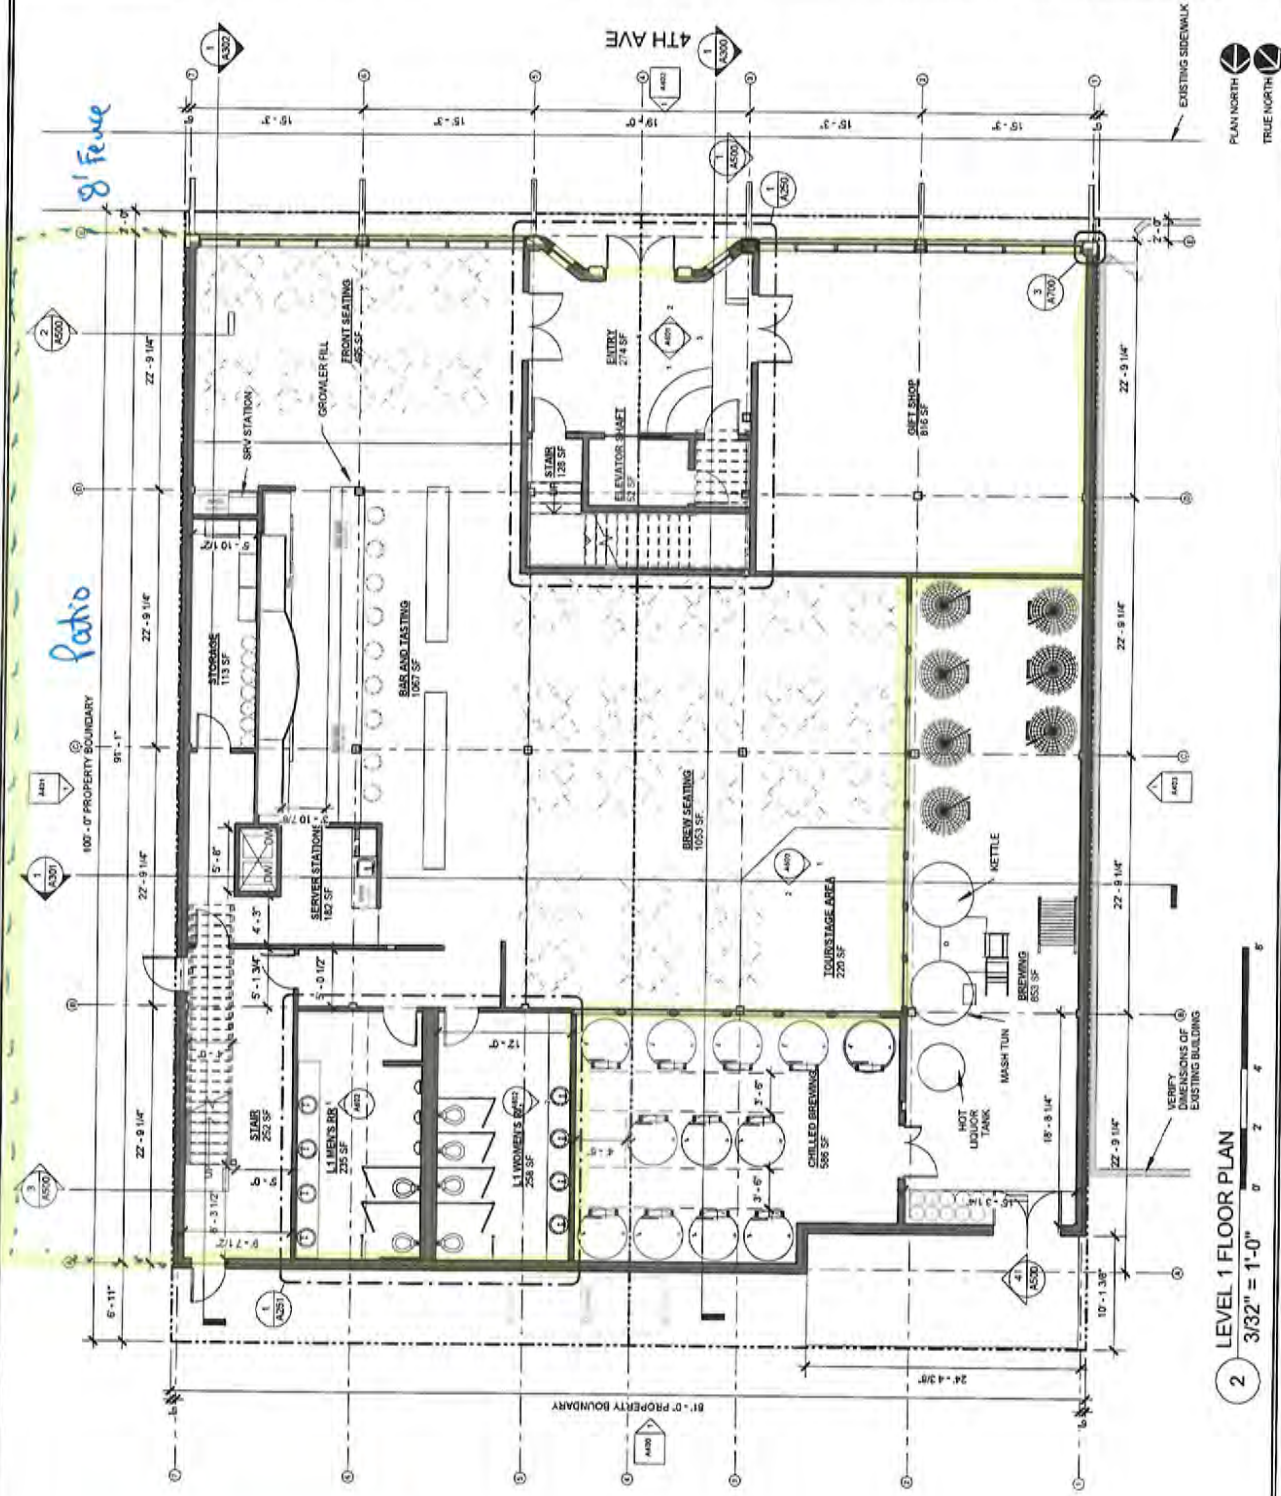

**2** LEVEL 1 FLOOR PLAN  
 3/32" = 1'-0"

MAR 09 2017

1st Floor - Bev. Disp. - Duplicate

Skagway Brewing Co.  
 250 4th Ave.





**MRV ARCHITECTS**  
 1420 CLACER AVE. #101  
 JUNEAU, AK 99901  
 907-586-1271  
 mrv@mrvarchitects.com

MRV 1626

SKAGWAY BREWING CO.

SCHEMATIC DRAWINGS


FOR MIKI HEALY

No.	Description	Date

SHEET TITLE:  
**FLOOR PLAN 2**

DATE: 1/2007  
 SCALE:  
 DRAWN: ZJ  
 CHECKED: IV

SHEET NO.  
**A202**

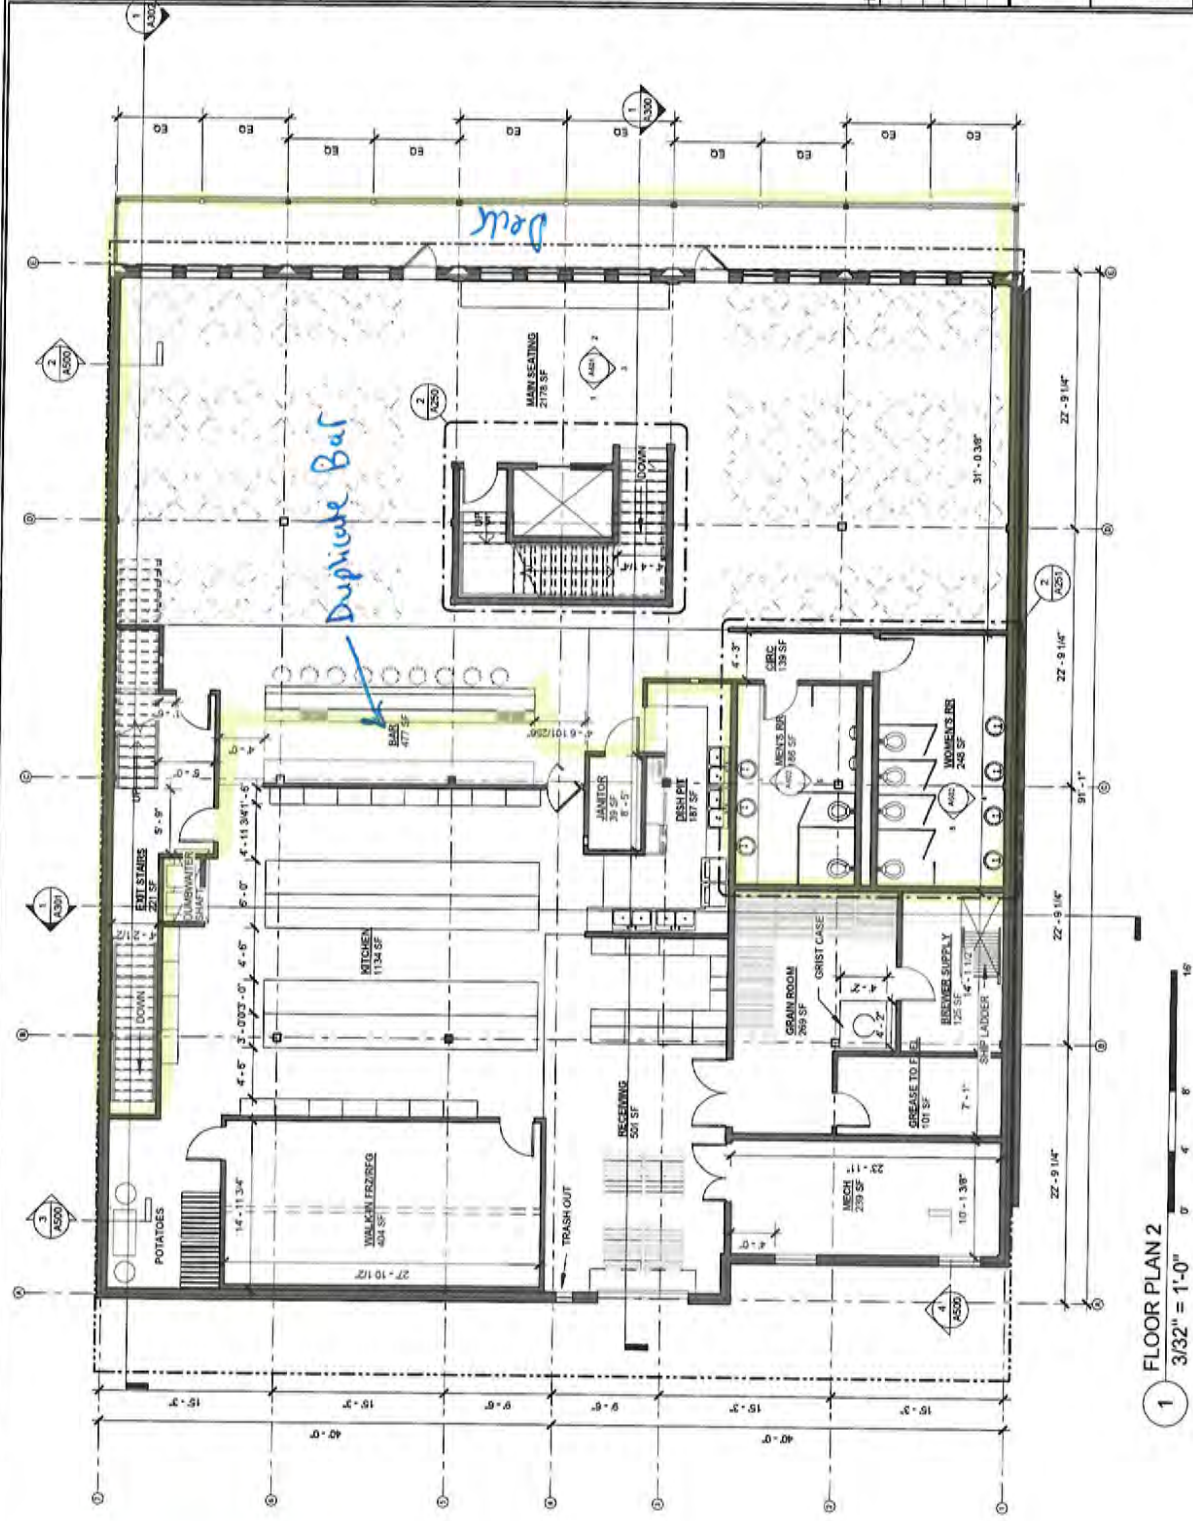

1 3/32" = 1'-0"



MAR 09 2017

*Skagway Brewing Co.  
 250 4th Ave  
 2nd Floor - Bar - Disp. Duplicate*



Alcohol and Marijuana Control Office  
 550 W 7<sup>th</sup> Avenue, Suite 1600  
 Anchorage, AK 99501  
[alcohol.licensing@alaska.gov](mailto:alcohol.licensing@alaska.gov)  
<https://www.commerce.alaska.gov/web/amco>  
 Phone: 907.269.0350

Alaska Alcoholic Beverage Control Board

**Form AB-03: Restaurant Designation Permit Application**

**What is this form?**

A restaurant designation permit application is required for a licensee desiring designation under 3 AAC 304.715 – 3 AAC 304.795 as a bona fide restaurant, hotel, or eating place for purposes of AS 04.16.010(c) or AS 04.16.049. Designation will be granted only to a holder of a beverage dispensary, club, recreational site, golf course, or restaurant or eating place license, and only if the requirements of 3 AAC 304.305, 3 AAC 304.725, and 3 AAC 304.745, as applicable, are met. A detailed floor plan of the proposed designated and undesignated areas of the licensed business and a menu or expected menu listing the meals to be offered to patrons must accompany this form. Applicants should review AS 04.16.049 – AS 04.16.052 and 3 AAC 304.715 – 3 AAC 304.795. All fields of this form must be completed. The required \$50 permit fee may be made by credit card, check, or money order.

**Section 1 - Establishment Information**

Enter information for licensed establishment.

Licensee:	Skagway Brewing Company, Inc.		
License Type:	Beverage Dispensary	License Number:	5560
Doing Business As:	Skagway Brewing Co.		
Premises Address:	250 4th Ave.		
City:	Skagway	State:	AK
		ZIP:	99840
Contact Name:	Michael R. Healy	Contact Phone:	(907) 973-2337

**Section 2 - Type of Designation Requested**

This application is for the request of designation as a bona fide restaurant, hotel, or eating place for purposes of AS 04.16.010(c) or AS 04.16.049, and for the request of the following designation(s) (check all that apply):

- Dining after standard closing hours: AS 04.16.010(c)
- Dining by persons 16 – 20 years of age: AS 04.16.049(a)(2)
- Dining by persons under the age of 16 years, accompanied by a person over the age of 21: AS 04.16.049(a)(3)
- Employment for persons 16 or 17 years of age: AS 04.16.049(c)

NOTE: Under AS 04.16.049(d), this permit is not required to employ a person 18 - 20 years of age.

OFFICE USE ONLY			
Issue Date:		Transaction #:	
		BRE:	







Alcohol and Marijuana Control Office  
 550 W 7<sup>th</sup> Avenue, Suite 1600  
 Anchorage, AK 99501  
[alcohol.licensing@alaska.gov](mailto:alcohol.licensing@alaska.gov)  
<https://www.commerce.alaska.gov/web/amco>  
 Phone: 907.269.0350

Alaska Alcoholic Beverage Control Board

**Form AB-03: Restaurant Designation Permit Application**

**Section 3 – Additional Information**

Enter all hours that your establishment intends to be open. Include variances in weekend/weekday hours, and indicate am/pm:

6am - 11:59pm, every day of the week.

Are any forms of entertainment offered or available within the licensed business or on the proposed designated portions of the premises?

Yes  No

If "Yes", describe the entertainment offered or available:

Live Music  
 Pool Table, Shuffle Board Table

Food and beverage service offered or anticipated is:

table service     buffet service     counter service     other

If "other", describe the manner of food and beverage service offered or anticipated:

[Empty box for describing other food and beverage service]

Is an owner, manager, or assistant manager 21 years of age or older always present on the premises during business hours?

Yes  No

Blueprints, CAD drawings, or other clearly drawn and marked diagrams may be submitted in lieu of the third page of this form.

I have attached blueprints, CAD drawings, or other supporting documents in addition to, or in lieu of, the third page of this form that meet the requirements of this form.

Yes  No





Alcohol and Marijuana Control Office  
550 W 7<sup>th</sup> Avenue, Suite 1600  
Anchorage, AK 99501  
[alcohol.licensing@alaska.gov](mailto:alcohol.licensing@alaska.gov)  
<https://www.commerce.alaska.gov/web/amco>  
Phone: 907.269.0350

Alaska Alcoholic Beverage Control Board

## Form AB-03: Restaurant Designation Permit Application

### Section 4 – Detailed Floor Plan

Provide a detailed floor plan that meets the requirements listed in Form AB-01 and clearly indicates the proposed designated and undesignated areas of the licensed business for purposes of this permit application.

[Empty area for the detailed floor plan]





8' Fence Surrounding Patio

Outdoor Patio


MRV ARCHITECTS, P.C.  
140 CLACKER AVE. #101  
JENKINS, MD 21761  
301-286-1371  
www.mrvarchitects.com

BOHEMIA DRAWINGS  
SKAGWAY BREWING CO.  
FOR LEVEL 1 ONLY  
APR 1998

DATE: 1.09.07  
SCALE: AS SHOWN  
DRAWN: JY  
CHECKED: JY

SHEET TITLE: FLOOR PLAN 1

SHEET NO. A201

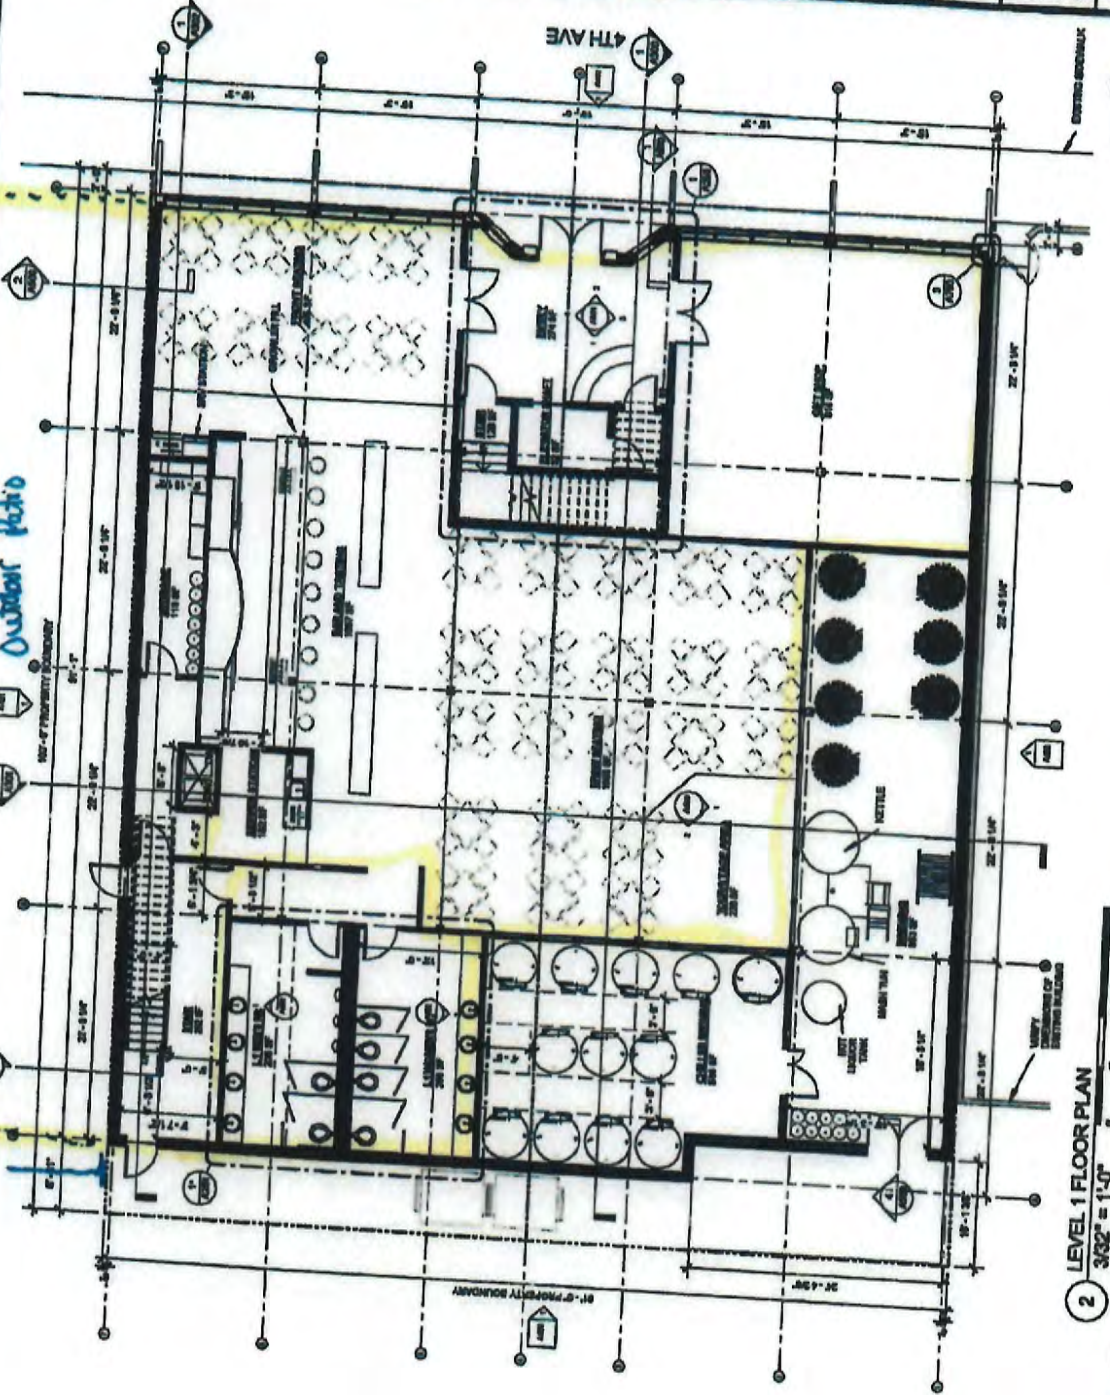

2 LEVEL 1 FLOOR PLAN  
3/32" = 1'-0"

Skagway Brewing Co.  
250 4th Ave  
1st Floor - bev. Dept

RECEIVED  
MAR 29 2017  
MARIJUANA CONTROL OFFICE  
JENKINS, MD





**MRV**  
 ARCHITECTS  
 1400 CLACKAWAY DRIVE  
 JUNEAU, ALASKA 99801  
 907-586-1071  
 www.mrvarchitects.com

REV 1926

SKAGWAY BREWING CO.


SCHEMATIC DRAWINGS

FOR AMEET REVIEW

Rev. Description Date


SHEET TITLE:  
**FLOOR PLAN 2**  
 DATE: 10/07/17  
 SCALE:  
 DRAWING: 2  
 CHECKED: PY

SHEET NO.  
**A202**

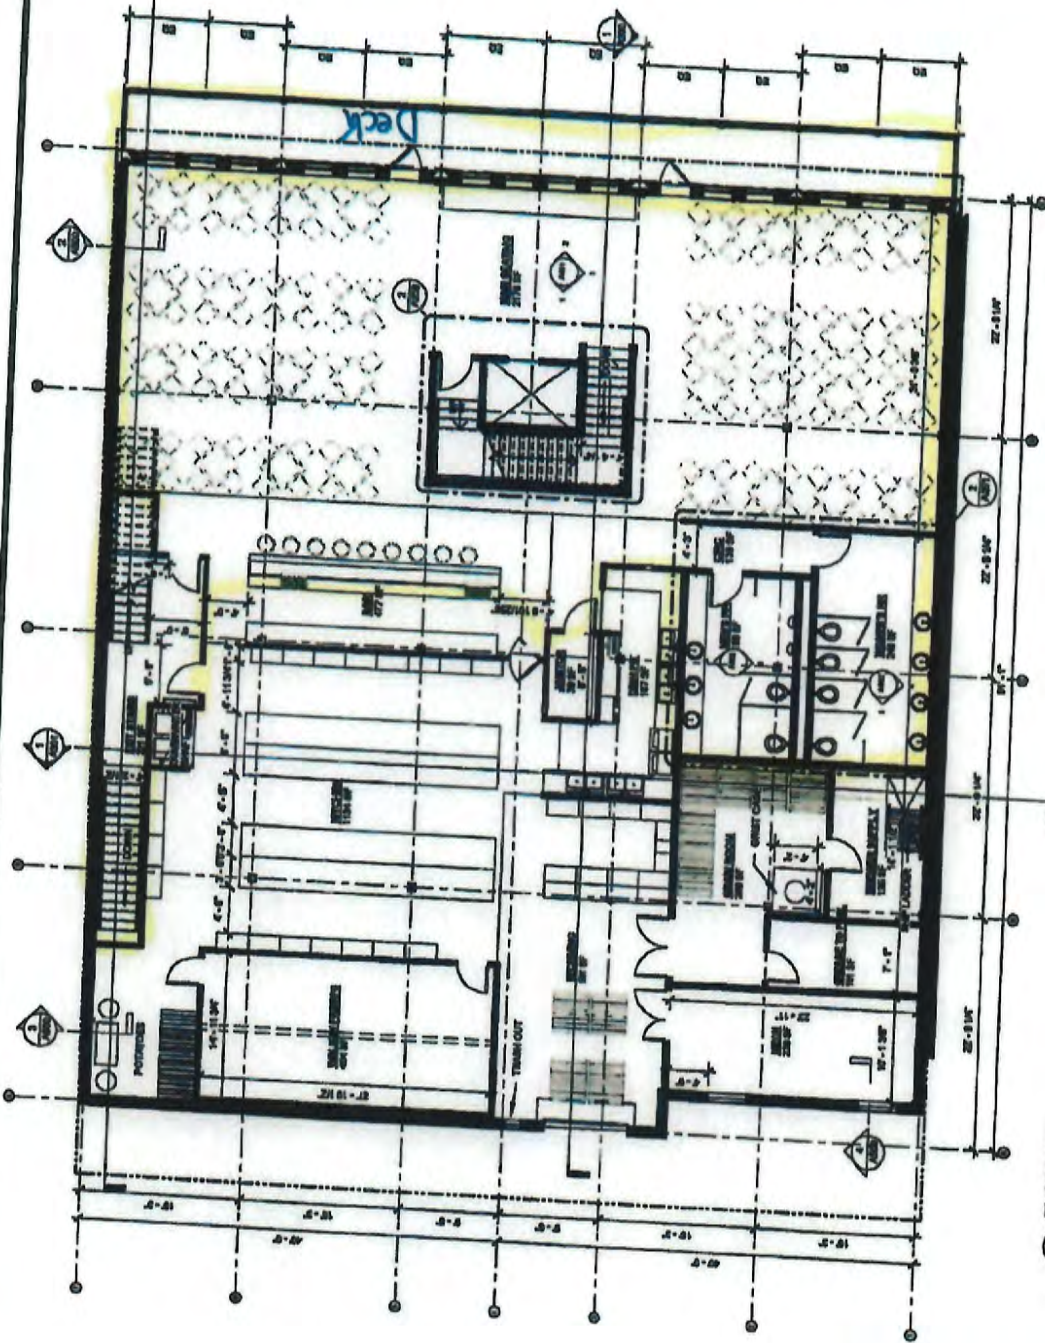

1 FLOOR PLAN 2  
 3/32" = 1'-0"

Skagway Brewing Co.  
 250 4th Ave  
 2nd Floor - Bar, Disp. Permit

**RECEIVED**  
 MAR 29 2017  
 ALCOHOL MARJUF & CONTROL OFFICE  
 STATE OF ALASKA





Alcohol and Marijuana Control Office  
 550 W 7<sup>th</sup> Avenue, Suite 1600  
 Anchorage, AK 99501  
[alcohol.licensing@alaska.gov](mailto:alcohol.licensing@alaska.gov)  
<https://www.commerce.alaska.gov/web/amco>  
 Phone: 907.269.0350

Alaska Alcoholic Beverage Control Board

**Form AB-03: Restaurant Designation Permit Application**

**Section 5 – Certifications and Approvals**

Read each line below, and then sign your initials in the box to the right of each statement:

Initials

I have included with this form a detailed floor plan of the proposed designated and undesignated areas of the licensed business for purposes of this application. I understand that this diagram is different than my licensed premises diagram.

*ml*

I have included with this form a menu, or an expected menu, listing the meals to be offered to patrons.

*ml*

I certify that the license for which I am requesting designation is either a beverage dispensary, club, recreational site, golf course, or restaurant or eating place license.

*ml*

I declare under penalty of perjury that this form, including all attachments and accompanying schedules and statements, is true, correct, and complete.

*Michael R. Healy*

Signature of licensee

*J. Shannon*

Signature of Notary Public

*Michael R. Healy*

Printed name of licensee

Notary Public in and for the State of Alaska.

My commission expires: April, 20, 2020



Subscribed and sworn to before me this 29<sup>th</sup> day of March, 2020.

Local Government Review (to be completed by an appropriate local government official):

Approved Disapproved



Signature of local government official

Date

Printed name of local government official

Title





Alcohol and Marijuana Control Office  
550 W 7<sup>th</sup> Avenue, Suite 1600  
Anchorage, AK 99501  
[alcohol.licensing@alaska.gov](mailto:alcohol.licensing@alaska.gov)  
<https://www.commerce.alaska.gov/web/amco>  
Phone: 907.269.0350

Alaska Alcoholic Beverage Control Board

**Form AB-03: Restaurant Designation Permit Application**

AMCO Enforcement Review:

\_\_\_\_\_  
Signature of AMCO Enforcement Supervisor

\_\_\_\_\_  
Printed name of AMCO Enforcement Supervisor

Enforcement Recommendations:

AMCO Director Review:

Approved      Disapproved

\_\_\_\_\_  
Signature of AMCO Director

\_\_\_\_\_  
Printed name of AMCO Director

\_\_\_\_\_  
Date


Limitations:





# DINNER

SERVED 5PM - 10PM

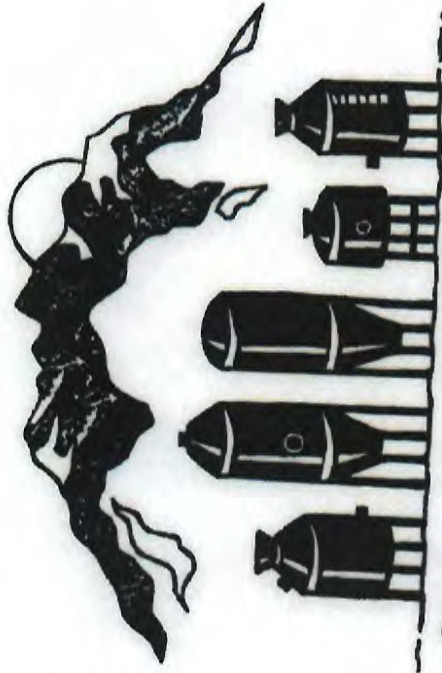

## SKAGWAY BREWING CO.

ESTABLISHED 1897 • SKAGWAY, ALASKA



7th & Broadway  
PO Box 946  
(907) 983-BREW (2739)  
[WWW.SKAGWAYBREWING.COM](http://WWW.SKAGWAYBREWING.COM)

# APPETIZERS

GF = Gluten-Free

**ONION RINGS**  
Basket of beer-battered onion rings served with your choice of dipping sauce: cherry pepper aioli **OR** buttermilk ranch \$9.75

**HAND-CUT FRIES**  
A hearty basket of our skin-on french fries served with your choice of dipping sauce: red pepper aioli **OR** buttermilk ranch \$8.25  
Try 'em "Loaded" (smothered in our \*Beer Chili & cheddar) + \$4.50  
\*NOT gluten-free!

**TATER TOTS**  
Yep. A basket of fried golden deliciousness \$8.25  
Try 'em "Loaded" (smothered in our \*Beer Chili & cheddar) + \$4.50  
\*NOT gluten-free!

**BIG FAT PICKLE**  
Delicious kosher style  
Half **OR** Whole  
\$1.75 / \$3

**HOT SOFT PRETZEL**  
Baked with kosher salt & served warm with cheese sauce  
**OR** grain mustard \$5

**CRAB ARTICHOKE RAMEKIN**  
Crab meat, artichokes & spinach baked with cream cheese, parmesan & a hint of jalapeño; served with focaccia bread \$14.50  
Make it **GF** ~ substitute gluten-free bread + \$1

**POPCORN SHRIMP**  
Light and crispy batter; served with cocktail sauce \$15.95  
Substitute jalapeño jelly for + .50¢

**SMOKED SALMON PLATE**  
Locally caught hot-smoked salmon, pickled red onion, cucumber, capers, a zesty horseradish-dill sauce & focaccia bread \$17.75

**4 STYLES OF CHICKEN WINGS**  
10 JUMBO wings served with celery & choice of one dipping sauce: Ranch, Bleu Cheese **OR** Tzatziki — all gluten-free (Extra dressing .75¢)

**BBQ WINGS**  
House-made bbq sauce, a little sweet & a tad smokey \$14.95

**BUFFALO WINGS**  
Traditional-style made with Franks Red Hot \$14.95

**SPICY SWEET WINGS**  
Sriracha hot chili sauce, honey & sesame \$14.95

**KFC WINGS**  
Sambal sauce, spicy garlic, ginger & soy \$14.95



**V = Vegetarian** **GF = Gluten-Free**

# SOUP & SALADS

**HOMEMADE SOUP**  
Ask your server for today's selection  
Cup \$4.75 / Bowl \$8.50

**SOUP & SALAD**  
Soup and Half House Salad  
Cup \$10.50 / Bowl \$14.25

**BREW CO. BEER CHILI**  
House-made chili with a touch of heat simmered to perfection with *our own hand-crafted ale*; topped with smoked cheddar cheese & green onion  
Cup \$5.25 / Bowl \$9.50

**CHILI & SALAD**  
Chili and Half House Salad  
Cup \$11 / Bowl \$15.25

**A focaccia bread + \$1**  
**D gluten-free bun + \$2**

**- GLUTEN-FREE HOUSE-MADE DRESSINGS -**  
White Balsamic Vinaigrette, Buttermilk Ranch, Bleu Cheese, Greek Vinaigrette, \*Sesame Dressing (\*NOT gluten-free)

**SALAD ADD-ONS:**  
Free-Range Chicken \$5.50 Grilled Alaskan Halibut (2pc) \$10  
Grilled Sockeye Salmon \$6.50 Smoked Salmon \$8  
BBQ Pulled Pork \$7 Cage-Free Hardboiled Egg \$1

**V HOUSE SALAD**  
Mixed greens with cucumber, shredded carrot, tomato, red onion & house-made garlic croutons; choice of dressing above  
Half \$6.25 / Full \$11.95


**CAESAR SALAD**  
Hearts of romaine tossed with parmesan, house-made garlic croutons & our own Caesar dressing  
Half \$7.25 / Full \$12.95

**Awesome with Salmon or Chicken!**

**GF SESAME SALMON SALAD**  
Mixed greens with cucumber, shredded carrot & tomato, topped with grilled Sockeye Salmon & crispy fried onions; served with our house-made Sesame dressing on the side  
Half \$12.95 / Full \$16.95  
May substitute grilled free-range chicken

**GF BREW CO. COBB**  
Mixed greens tossed in our Bleu Cheese & Balsamic Vinaigrette; topped with bacon, gorgonzola, tomato, hard-boiled cage-free egg, grilled free-range chicken & pickled onions  
Half \$12.95 / Full \$15.95

18% gratuity may be added to bill for parties of 6+. Thank you!

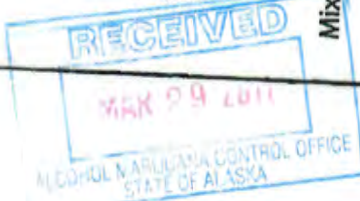

**V = Vegetarian** **GF = Gluten-Free**

All items served with hand-cut fries  
Substitute: side salad OR soup of the day \$1.25  
onion rings OR tater tots \$2

**GLUTEN FREE!**  
No problem.  
Sub a GF bun \$1

# VEGETARIAN FRIENDLY

**V VEGAN BURGER**  
Not just vegetarian, but vegan! Topped with lettuce, tomato, red onion & pickles; served on a toasted sesame bun  
\$14.50

**V SHADY GROVE**  
Portabella cap marinated & grilled on a ciabatta bun with sun-dried tomato cream cheese, cucumber, red onion, balsamic greens, tomato & cilantro pesto  
\$16.50

**V FALAFEL PITA**  
House-made falafel patties, tzatziki sauce, shredded lettuce, tomato, cucumber & topped with pickled red onion \$14.75

**V DANK GRILLED CHEESE**  
Smoked cheddar & pepper jack cheese layered with red onion, tomato & a whole green chile, on Texas Toast \$10.95

# FROM THE SEA

**THE ALASKAN SHRIMP PO'BOY**  
One piece of deep-fried Alaskan halibut on a toasted sesame bun, lettuce, tomato, red onion & tartar sauce \$17.25

**SALMON SANDWICH**  
Locally caught grilled sockeye salmon, spicy horseradish dill sauce, lettuce, tomato, cucumber & red onion on a ciabatta bun \$17.25  
(\*Sub grilled Alaskan halibut + \$4.75)

**BREW MASTER'S HALIBUT FISH & CHIPS**  
Two pieces of in-house ale battered Alaskan halibut on top of fries; house-made tartar sauce & lemon \$21.95

**Add a cup of coleslaw + \$2.95**

**GF POPCORN SHRIMP & CHIPS**  
Battered light and crispy, served on top of fries; house-made cocktail sauce & lemon \$20.95

18% gratuity may be added to bill for parties of 6+. Thank you!



# SANDWICHES & BASKETS

**GLUTEN FREE!**  
No problem.  
Sub a GF bun \$1

All items served with hand-cut fries  
Substitute: side salad OR soup of the day \$1.25, onion rings OR tater tots \$2

**SANDWICH ADD-ONS:**  
CHEESE (\$1): cheddar, pepper jack, provolone, swiss or gorgonzola

**OTHER STUFF:** whole green chile, roasted jalapeños (\$1), pineapple, bacon, caramelized onions, roasted 'shrooms (\$1.5), guacamole (\$1.5), crispy fried onions (.75¢)

## GRILLED CHICKEN SANDWICH

Marinated & grilled free-range chicken breast on a ciabatta bun with cilantro pesto, tomato, provolone, bacon, lettuce, red onion & sun-dried tomato cream cheese \$15.95

## PHILLY CHEESE

Sautéed sirloin steak on a soft hoagie roll with grilled onions & peppers, provolone & cheese sauce \$14.50

## BEER BRAISED PULLED PORK

Tender pork shoulder slow-cooked in our own ale, shredded & tossed with our house-made BBQ sauce & topped with crispy dill pickles & a creamy slaw; served on a toasted sesame bun \$14.95

## MEATBALL SUB

House-made meatballs & marinara, topped with provolone cheese on a soft hoagie roll \$15.25

Try "The Works" (lettuce, tomato, onion, pickled peppers) + \$1.50

## BREW CO. CHILI DOG

Jumbo hot dog topped with our house-made beer chili, smoked cheddar cheese & green onion \$13.25  
Add a side of sauerkraut + .75¢

## CHICKEN TENDER BASKET

An old standby. Breaded chicken strips served with BBQ Sauce, Honey Mustard OR Butter milk Ranch \$14.50

Consuming raw or undercooked meats and seafood increases risk of food borne illness



**GLUTEN FREE!**  
No problem.  
Sub a GF bun \$1

# BURGERS

All items served with hand-cut fries  
Substitute: side salad OR soup of the day \$1.25, onion rings OR tater tots \$2

## OLD-TOWN BURGER

Certified Angus Beef @ 1/3# patty, char-grilled on a toasted sesame bun with lettuce, tomato, red onion & pickles \$13.50  
(1/2# Old Town Burger \$14.50)

## VEGAN BURGER

Not just vegetarian, but vegan! Topped with lettuce, tomato, red onion & pickles; served on a toasted sesame bun \$14.50

Specialty Burgers below are HALF-POUND.  
Grilled Medium. Or REQUEST your favorite TEMP.  
(cook time is a lil longer for these big guys!)

## NEW! BISON BURGER

Naturally Raised, Grass Fed Buffalo from Swauk Prairie Bison in Cle Elum, WA! Topped with lettuce, tomato, red onion & pickles \$17.25

## BLACK N BLEU

Peppered bacon.  
Crumbled gorgonzola.  
Caramelized Onions. \$15.95

## SEDONA

Pepper jack, charred jalapeños, cream cheese, bacon, crispy fried onions, lettuce & tomato with red pepper aioli \$15.95

## MAKAVELI

Pepper jack cheese, peppered bacon, a whole green chile & our house-made avocado chile slaw \$15.95

## MUSHROOM SWISS

Swiss cheese topped with Crimini mushrooms in a rich 'shroom sauce \$15.95

## BAJA BETTY

Blackened. Pepper jack cheese, fresh pico de gallo & guacamole; topped with crispy fried tortilla strips & cherry pepper aioli \$15.95

## BIG KAHUNA

Thinly sliced ham, swiss cheese, charred jalapeños, grilled pineapple & our own house-made bbq sauce \$15.95

## SMOKEHOUSE

Peppered bacon, crispy fried onions, smoked cheddar, house-made bbq sauce, topped with lettuce & tomato \$15.95

Substitute 1/2# BISON patty for + \$2.75

Consuming raw or undercooked meats and seafood increases risk of food borne illness

ALCOHOL MARITANA CONTROL OFFICE  
STATE OF ALASKA

RECEIVED

MAR 29 2017



**GLUTEN FREE!** No problem. All of our Pasta Sauces are already Gluten Free! Sub GF Penne Pasta to make it completely GF! + \$2

V = Vegetarian GF = Gluten-Free

# PASTA

**ADD SOME EXTRA GOODNESS:**

- Free-Range Chicken \$5.50
- Smoked Salmon \$8
- Meatballs (3) \$7
- Grilled Sockeye Salmon \$6.50
- Grilled Alaskan Halibut (2pc) \$10
- Roasted Mushrooms \$1.50
- Peas \$1.
- Bacon \$1.50

## MAC & CHEESE

FOUR cheeses:  
Smoked cheddar, pepper jack, mozzarella & provolone \$15.50

## CREOLE PASTA

Blackened shrimp, andouille sausage & free-range chicken with tomatoes, bell peppers, scallions & penne pasta tossed in a cajun cream sauce \$21.95

## PESTO PASTA

Mushrooms, bell peppers, onions, green peas & tomatoes tossed with homemade basil pesto (no nuts!) & penne pasta \$16.95

## CHICKEN DIABLO

A spicy garlic Sambaal cream sauce, penne pasta, green peas & free-range grilled chicken \$18.25  
Delicious with roasted mushrooms!

## FETTUCCHINE ALFREDO

A fresh garlic, cream & parmesan sauce \$13.25

## SPAGHETTI & MEATBALLS

Classic marinara sauce with our house-made \*meatballs & fresh parmesan cheese \$17.50  
\*meatballs are NOT gluten free!

V Spaghetti Marinara \$13.25

# STEAK

12oz New York Strip served with a side salad, hand-cut fries & choice of house-made steak sauce OR herbed compound butter \$31.95  
gorgonzola + \$1 caramelized onions + \$1.50 roasted mushrooms + \$1.50

# DESSERTS

- Housemade Carrot Cake
- Housemade Tiramisu
- Housemade Creme Brulée
- Cheesecake with Housemade Blueberry Compote

\*Don't forget to check out our gift shop next door for all of your souvenir beer gear needs!\*

# NIGHTLY SPECIALS

Begin @ 6pm ~ Additional Charge for To Go

## MONDAY

Chef's Choice - always a yummy surprise! AND... Old Town Burger/Fries with a beer or soda of your choice \$14.95

## TUESDAY

TWO for ONE Any Appetizers!

## WEDNESDAY

Chicken Fried Chicken w/corn, homemade mashed potatoes & gravy \$13.25

## THURSDAY

A different Mexican Fiesta for your mouth every week!

## FRIDAY

Prime Rib \$23.95  
Hallbut Fish & Chips \$16.95

## SATURDAY

Festa Italiana!  
Spaghetti & Meatballs or Meatball Sub \$11.95  
Gandolfini Grinder \$13.50

## SUNDAY

Burger Madness!!  
\*Any Burger w/Fries (May - Sept 1/3# - \$10.95) (Oct - April 1/2# - \$11.95)  
\*as is; no substitutions/ed-ons

# KIDS FARE

KIDS 12 & UNDER ONLY PLEASE (+\$3 FOR ADULTS)  
Served with choice of Hand-Cut Fries or Carrot Sticks

- GRILLED CHEESE \$5.50
- PLAIN HAMBURGER \$9.95
- CHICKEN TENDERS \$8.50
- JUMBO HOT DOG \$7.25
- FISH & CHIPS \$13.95

# BEVERAGES

Soda (\$2/one free refill)

Coke, Diet Coke, Sprite, Lemonade, Unsweetened Ice Tea  
Draft Root Beer (\$3.50/no refill)

Juice \$2.25  
Cranberry, Orange, Pineapple, Ruby Red Grapefruit, Tomato, Clamato® (\$3)

Coffee \$2 Hot Apple Cider \$3.50 Hot Cocoa \$3.50  
(Chamomile, Green, Earl Gray, Peppermint, Raspberry)  
Hot Tea Assortment \$2

Milk \$2.25

RECEIVED  
MAR 29 2017  
ALCOHOL MARIJUANA CONTROL OFFICE  
STATE OF ALASKA





Alaska Alcoholic Beverage Control Board

**Form AB-07: Public Notice Posting Affidavit**

**What is this form?**

A public notice posting affidavit is required for all liquor license applications. An applicant must give notice of a liquor license application to the public by posting a true copy of the **Form AB-00** (new licenses) or **Form AB-01** (license transfers) for ten (10) days at the location of the proposed licensed premises and one other conspicuous location in the area of the proposed premises, per AS 04.11.310 and 3 AAC 304.125. The public notice must be given within the 60 days immediately preceding filing of the application.

This form must be completed and submitted to AMCO's main office before any license application will be considered complete.

**Section 1 – Establishment Information**

Enter information for the business seeking to be licensed, as identified on the license application.

Licensee:	Skagway Brewing Company, Inc.			
License Type:	Beverage Dispensary - Duplicate			
Doing Business As:	Skagway Brewing Co.			
Premises Address:	250 4th Ave.			
City:	Skagway	State:	AK	ZIP: 99840

**Section 2 – Certification**

I certify that I have met the public notice requirement set forth under AS 04.11.310 by posting a copy of my application for the following 10-day period at the location of the proposed licensed premises and at the following conspicuous location in the area of the proposed premises:

Start Date: 2-7-17 End Date: 2-17-17

Other conspicuous location: US Post Office, 641 Broadway St. Skagway, AK

I declare under penalty of perjury that this form, including all accompanying schedules and statements, is true, correct, and complete.

Michael Healy  
 Signature of licensee

Michael Healy  
 Printed name of licensee

J. S. Shannon  
 Signature of Notary Public

Notary Public in and for the State of Alaska

My commission expires: April, 20, 2020



Subscribed and sworn to before me this 6th day of March, 2017.





Alaska Alcoholic Beverage Control Board

## Form AB-09: Statement of Financial Interest

### What is this form?

A statement of financial interest is required for all liquor license applications, per 3 AAC 304.105(b)(3). A person other than a licensee may not have a direct or indirect financial interest (as defined in AS 04.11.450(f)) in the business for which a liquor license is issued, per AS 04.11.450.

This form must be completed and submitted to AMCO's main office before any license application will be considered complete.

### Section 1 – Establishment Information

Enter information for the business seeking to be licensed, as identified on the license application.

Licensee:	Skagway Brewing Company, Inc.				
License Type:	Beverage Dispensary - Duplicate	EIN:	20-8201920		
Doing Business As:	Skagway Brewing Co.				
Premises Address:	250 4th Ave.				
City:	Skagway	State:	AK	ZIP:	99840

### Section 2 – Certifications

The sole proprietor or entity listed above certifies that no person other than a proposed licensee listed on the liquor license application has a direct or indirect financial interest, as defined in AS 04.11.450(f), in the business for which a liquor license is being applied for.

The sole proprietor or entity listed above additionally certifies that any ownership change shall be reported to the board as required under AS 04.11.040, AS 04.11.045, AS 04.11.050, and AS 04.11.055.

I, as the sole proprietor or as an officer or stakeholder of the entity listed above, declare under penalty of perjury that this form, including all accompanying schedules and statements, is true, correct, and complete.

Michael Healy  
Signature of licensee

Michael Healy  
Printed name of licensee



G. Arribam  
Signature of Notary Public

Notary Public in and for the State of ALASKA

My commission expires: April 20, 2020

Subscribed and sworn to before me this 6<sup>th</sup> day of March, 2017.



**Lynn Canal Broadcasting, Inc**

PO Box 1109, Haines AK 99827

**Affidavit**

The following spots, announcements, Enhanced Public Service Announcements or Underwriting Statements have aired on KHNS-FM a non-commercial educational radio station based in Haines, Alaska

Date	Time	Client	Spot
2/7/17	8:59 pm	Skagway Brewing Co.	Skagway Brew Co Legal 1
2/9/17			Skagway Brewing Company, Inc. is making application for a new Beverage Dispensary Duplicate AS 04.11.090e liquor license, doing business as Skagway Brewing Co. located at 250 4th Ave. Skagway AK 99840. Interested persons should submit written comment to their local governing body, the applicant and to the Alcoholic Beverage Control Board at 2400 Viking Drive, Anchorage AK 99501
2/14/17			Skagway Brew Co Legal 2
2/16/17			Skagway Brewing Company Inc, d/b/a Skagway Brewing Co. located at 700C Broadway St. Skagway AK 99840 is applying for a transfer of a Brew Pub license AS 04.11.135 liquor license to Skagway Brewing Company, Inc. d/b/a Skagway Brewing Co located at 250 4th Ave. Skagway AK 99840. Interested persons should submit written comment to their local governing body, the applicant and to the Alcoholic Beverage Control Board at 2400 Viking Drive, Anchorage AK 99501
2/21/17			Skagway Brew Co Legal 3
2/23/17			Skagway Brewing Company Inc., d/b/a Skagway Bewing Co. located at 700 C Broadway St. Skagway AK 99840 is applying for a transfer of a Beverage Dispensary License AS 04.11.090 liquor license to Skagway Brewing Company, Inc. d/b/a Skagway Brewing Co. located at 250 4th Ave. Skagway AK 99840. Interested persons should submit written comment to their local governing body, the applicant and to the Alcoholic Beverage Control Board at 2400 Viking Drive, Anchorage AK 99501

Total Rotation : 6 spots

I, Kay Clements, General Manager for Community Radio KHNS, certify that information delineated above is, to the best of my knowledge, well grounded in fact and warranted by existing law.



Kay Clements, General Manager KHNS



3/1/2017

Please notarize below if required:

Department of Commerce, Community, and Economic Development  
Division of Corporations, Business and Professional  
 Licensing

State of Alaska > Commerce > Corporations, Business, & Professional Licensing > Corporations Search

## NAME(S)

Type	Name
Legal Name	Skagway Brewing Company

## ENTITY DETAILS

**Entity Type:** Business Corporation  
**Entity #:** 105645  
**Status:** Good Standing  
**AK Formed Date:** 1/8/2007  
**Duration/Expiration:** Perpetual  
**Home State:** ALASKA  
**Next Biennial Report Due:** 1/2/2019  
**Entity Mailing Address:** PO BOX 946, SKAGWAY, AK 99840  
**Entity Physical Address:** 810 BROADWAY AVE, SKAGWAY, AK 99840-0946

## REGISTERED AGENT

**Agent Name:** Michael Healy  
**Registered Mailing Address:** 250 4TH AVE, SKAGWAY, AK 99840  
**Registered Physical Address:** 973 STATE ST, SKAGWAY, AK 99840

## OFFICIALS

AK Entity#	Name	Titles	Percent Owned
	DAVID HEALY	Shareholder, Secretary, Vice President	15
	Joseph J. Healy	Shareholder	13
	MICHAEL HEALY	Director, President, Treasurer, Shareholder	68

## FILED DOCUMENTS

Date Filed	Type	Filing	Certificate
1/8/2007	Creation Filing		
1/16/2007	Initial Report		
1/23/2010	Biennial Report		
11/2/2011	Biennial Report		
12/13/2012	Biennial Report		
11/12/2014	Biennial Report		
3/18/2015	Change of Officials		
3/18/2015	Agent Change		
1/4/2017	Biennial Report		
1/9/2017	Agent Change		
2/3/2017	Amendment		



**Juneau Mailing Address**

P.O. Box 110806  
Juneau, AK 99811-0806

**Physical Address**

333 Willoughby Avenue  
9th Floor  
Juneau, AK 99801-1770

**Phone Numbers**

Main Phone: (907) 465-2550  
FAX: (907) 465-2974

**Anchorage Mailing/Physical Address**

550 West Seventh Avenue  
Suite 1500  
Anchorage, AK 99501-3567

**Phone Numbers**

Main Phone: (907) 269-8160  
FAX: (907) 269-8156

---

State of Alaska © 2017

Alaska Entity #: 105645

**State of Alaska**  
**Department of Commerce, Community, and**  
**Economic Development**  
**Corporations, Business and Professional Licensing**

**CERTIFICATE**  
**OF**  
**INCORPORATION**  
**Business Corporation**

THE UNDERSIGNED, as Commissioner of Commerce, Community, and Economic Development of the State of Alaska, hereby certifies that Articles of Incorporation duly signed and verified pursuant to the provisions of Alaska Statutes has been received in this office and have been found to conform to law.

ACCORDINGLY, the undersigned, as Commissioner of Commerce, Community, and Economic Development, and by virtue of the authority vested in me by law, hereby issues this certificate to

**Skagway Brewing Company**

and attaches hereto the original copy of the Articles of Incorporation for such certificate.



IN TESTIMONY WHEREOF, I execute this certificate and affix the Great Seal of the State of Alaska on **January 8, 2007**.

*Emil Notti*

Emil Notti  
Commissioner

MAR 09 2011