


**NOTES**

- THE ERROR OF CLOSURE OF THIS SURVEY DOES NOT EXCEED 1:5000.
- ALL BEARINGS SHOWN ARE TRUE BEARINGS AS ORIENTED TO THE BASIS OF BEARING AND THE DISTANCES SHOWN ARE REDUCED TO HORIZONTAL FIELD DISTANCES.
- BASIS OF BEARING:** THE BASIS OF BEARING FOR THIS PLAT WAS DETERMINED BY A HIGH PRECISION GPS SURVEY USING LEICA GS14 AND 1200 SERIES RECEIVERS DIFFERENTIALLY CORRECTED AND PROCESSED USING LEICA GEOMATICS OFFICE, VERSION 8.4 SOFTWARE. THE MEASURED MEAN-GEODETIC BEARING BETWEEN "R2" & "R3" WAS HELD FIXED.
- COORDINATES:** THE COORDINATES USED WERE CONSTRAINED TO THE NATIONAL SPATIAL REFERENCE SYSTEM (NSRS) USING CORS STATIONS AB14, BET1 AND AB08, EXTENDED TO THE CORNER LOCATIONS BY STATIC GPS SURVEY METHODS. THE NAD 27 POSITION SHOWN HEREON IS BASED ON USING THE CORPSCON UTILITY.
- THE NATURAL MEANDERS OF THE MEAN HIGH WATER LINE FORMS THE TRUE BOUNDS OF TRACT A. THE APPROXIMATE LINE OF MEAN HIGH WATER, AS SHOWN, IS FOR AREA COMPUTATIONS ONLY. THE TRUE CORNERS BEING ON THE EXTENSION OF THE SIDELINES AND THEIR INTERSECTION WITH THE NATURAL MEANDERS.
- THE VERTICAL DATUM OF MEAN LOWER LOW WATER (MLLW) WAS HELD THIS SURVEY AS DETERMINED BY NINE DAYS OF TIDAL OBSERVATIONS BY R&M CONSULTANTS, INC. BETWEEN JUNE 9 AND JUNE 17, 2008. OBSERVATIONS WERE CORRELATED TO NOAA TIDE STATION "VILLAGE COVE 946-4212", LOCATED IN ST. PAUL ALASKA, AND PROCESSED BY JOHN OSWALD AND ASSOCIATES, LLC. REFERENCE SHOULD BE MADE TO RECORD OF SURVEY, PLAT No. 2013-13 AND SURVEY CONTROL DIAGRAM, PLAT No. 2012-36.  
MLLW = 0.00 FEET; MLW = 0.50 FEET; MHW = 4.81 FEET; MHHW = 4.96 FEET
- TRANSLATION PARAMETERS**  
MLLW ELEVATIONS CAN BE OBTAINED BY SUBTRACTING 0.72 FEET FROM NAVD88 (GEOID12B) ELEVATIONS.  
NAVD88 (GEOID12B) ELEVATIONS CAN BE OBTAINED BY ADDING 0.72 FEET TO MLLW ELEVATIONS.
- THE FIXED AND LIMITING MHW WAS ESTABLISHED DURING THE SURVEY OF ADL 230403, COMPLETED BY R&M CONSULTANTS, INC., RECORDED AS PLAT No. 2013-13, BETHEL RECORDING DISTRICT. THESE MEANDER COURSES WERE GRANT ADJUSTED THIS SURVEY BY HOLDING THE COMPUTED RECORD TIE BETWEEN CORNERS 1 AND 2 PER PLAT No. 2013-13 OF N 85°20'33" E, 644.16' AND THE TIE COMPUTED THIS SURVEY OF N 85°19'55" E, 644.38'. THE POSITION COMPUTED THIS SURVEY FOR BOTH CORNER 1 AND 2 FOR THIS PURPOSE WAS COMPUTED ON A LINE FROM WCMC 2 THROUGH WCMC 1 AT RECORD DISTANCE FROM WCMC 1 IN BOTH INSTANCES.
- THE FIXED AND LIMITING MHW IS LABELED AS L25 THROUGH L33 ON SHEET 2.
- PRIMARY MONUMENTS SET THIS SURVEY ARE A 2-1/2" X 30" FLANGED ALUMINUM POST WITH A 3-1/4" MAGNETIZED ALUMINUM CAP. A MAGNET WAS DEPOSITED AT THE BASE OF THE ALUMINUM POST. SET WITH THE CAP FLUSH WITH GRADE, ENCIRCLED WITH A COLLAR OF STONE WITH A 6" CARSONITE WITNESS POST SET 2' IN THE GROUND WITHIN 1' OF THE MONUMENT.
- LOT CORNERS, ANGLE POINTS AND POINTS OF CURVATURE OF THIS SURVEY NOT MONUMENTED WITH A PRIMARY MONUMENT AS DESCRIBED ABOVE ARE MONUMENTED WITH A SECONDARY MONUMENT CONSISTING OF A 5/8" X 24" REBAR WITH YELLOW PLASTIC CAP.
- THE CENTERLINE OF RIGHT-OF-WAYS SHOWN HEREON AND MEANDER COURSES ARE NOT MONUMENTED.
- TRACTS A, E AND F ARE PARCELS NOT ASSOCIATED WITH ANY BLOCK.
- THIS PLAT IS SUBJECT TO THE COVENANTS, CONDITIONS, RESERVATIONS AND EASEMENTS CONTAINED WITHIN INTERIM CONVEYANCE No. 1876, RECORDED MAY 17, 2004, DOCUMENT No. 2004-000727-0.
- THIS VACATION/REPLAT IS IN COMPLIANCE WITH STATE PLATTING RESOLUTION No. 2018-01 APPROVED MARCH 7, 2018, EV-3-291 AND AS 29.40.120.
- THIS SUBDIVISION IS LOCATED WITHIN AN AREA THAT IS NOT SERVED BY PUBLIC UTILITIES AT THE TIME OF THIS SURVEY.
- IN ACCORDANCE WITH AS 40.15.300 LEGAL ACCESS TO THIS SUBDIVISION WILL BE BY THE NAVIGABLE WATERS OF BAIRD INLET.

No.	BEARING	DISTANCE	No.	BEARING	DISTANCE
L1	N 70°52'19" E	39.90'	L12	N 59°27'52" E	33.14'
L2	N 48°45'08" E	69.00'	L13	N 67°52'45" E	59.46'
L3	N 61°06'57" E	219.54'	L14	N 42°24'50" E	173.75'
L4	N 35°16'47" E	74.27'	L15	N 45°58'00" E	79.29'
L5	N 72°36'38" E	49.58'	L16	N 31°56'19" E	51.50'
L6	S 79°50'48" E	264.99'	L17	N 64°18'03" E	88.27'
L7	S 89°16'30" E	294.18'	L18	N 67°16'37" E	85.91'
L8	N 86°35'06" E	179.27'	L19	N 69°50'46" E	175.88'
L9	N 57°14'05" E	85.83'	L20	N 62°08'20" E	82.15'
L10	N 61°48'59" E	115.12'	L21	N 56°17'06" E	40.19'
L11	N 77°06'00" E	36.74'	L22	N 67°05'39" E	92.35'

\*AT END OF COURSE, INTERSECTION OF ADL 230403, LINE BETWEEN TRACT A AND PUBLIC USE RIGHT OF WAY.

No.	LENGTH	RADIUS	DELTA	CHORD BEARING	CHORD
C1	670.76'	540.00'	71°10'12"	N 35°39'35" W	628.46'
C2	393.20'	540.00'	41°43'13"	N 50°23'05" W	384.58'
C3	277.56'	540.00'	29°26'59"	N 14°47'59" W	274.51'

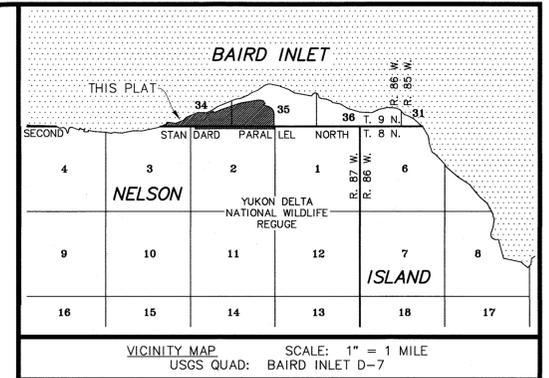

**CERTIFICATE OF OWNERSHIP AND DEDICATION**

I, THE UNDERSIGNED, CERTIFY THAT NEWTOK NATIVE CORPORATION IS THE OWNER OF MERTARVIK TOWNSITE SUBDIVISION, AS SHOWN ON THIS PLAT. ON BEHALF OF NEWTOK NATIVE CORPORATION, I APPROVE THIS SURVEY AND PLAT AND DEDICATE OR RESERVE FOR PUBLIC OR PRIVATE USE, AS NOTED, ALL EASEMENTS, PUBLIC UTILITY AREAS, AND RIGHTS OF WAY AS SHOWN AND DESCRIBED ON THIS PLAT.


*Jimmy Charles Jr.* DATE 6-1-18  
 JIMMY CHARLES JR. CHAIRMAN  
 NEWTOK NATIVE CORPORATION  
 P.O. BOX 5528  
 NEWTOK, ALASKA 99559

**NOTARY ACKNOWLEDGEMENT**

SUBSCRIBED AND SWORN TO BEFORE ME THIS 1 DAY OF June, 2018. BY: *Jimmy Charles Jr.*

*Harry Nevel*  
 NOTARY FOR THE STATE OF ALASKA  
 MY COMMISSION EXPIRES: Feb. 15 2022

NOTARY PUBLIC  
 HARRY NEVEL  
 STATE OF ALASKA  
 My Commission Expires Feb. 15, 2022

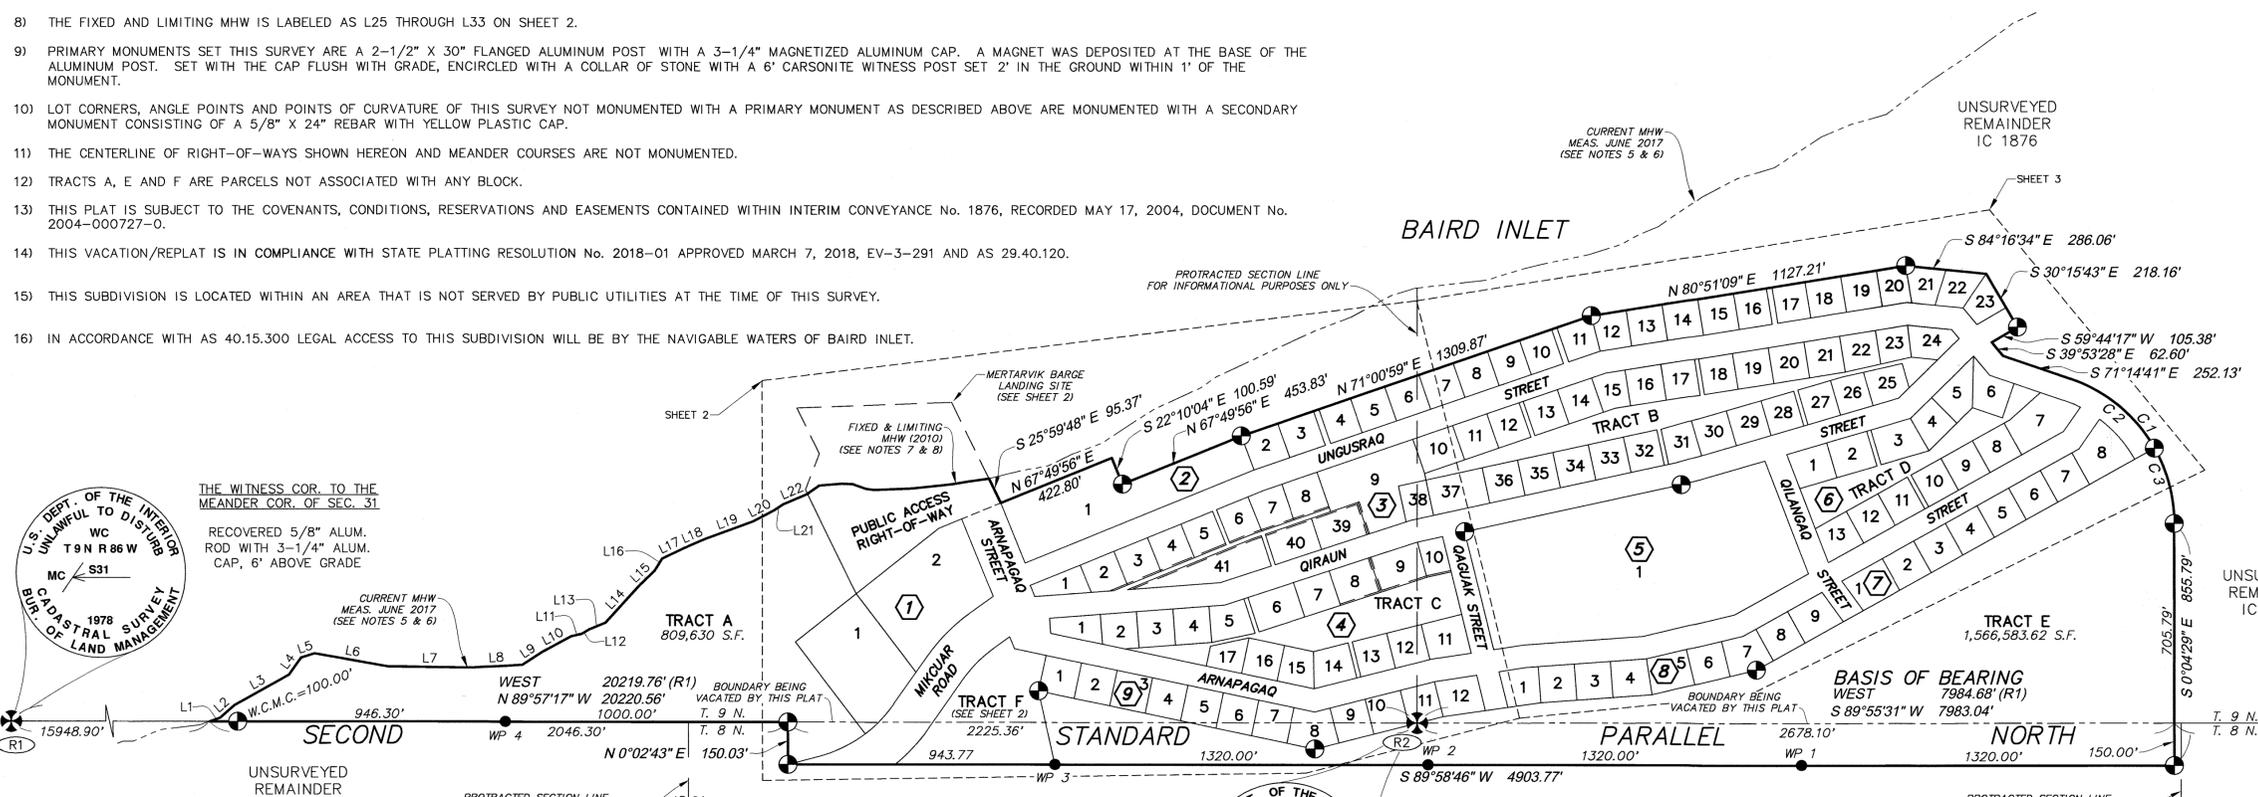

**LEGEND**

- BLM MONUMENT RECOVERED (SEE DETAILS)
- PRIMARY MONUMENT SET THIS SURVEY (SEE NOTE 9 AND TYPICAL)
- SECONDARY MONUMENT SET THIS SURVEY (SEE NOTE 10 AND TYPICAL)
- RECOVERED MONUMENT IDENTIFIER
- BLOCK NUMBER
- RECORD PER BLM PLAT OF T. 8 N., R. 87 W., ACCEPTED: JANUARY 11, 2008
- ALUM. ALUMINUM
- C1 CURVE NUMBER
- CC CLOSING CORNER
- IC INTERIM CONVEYANCE
- RS. RANGES
- STAN. STANDARD
- S.F. SQUARE FEET
- TPS. TOWNSHIPS
- W.C.M.C. WITNESS CORNER TO MEANDER CORNER
- WP WITNESS POINT
- UNSURVEYED, PROTRACTED SECTION LINE
- SURVEY TIE/DETAIL AREA
- EASEMENT
- BOUNDARY LINE VACATED BY THIS PLAT

**CRW MERTARVIK TR A LS-7839 2017**

**CRW LS-7839**

TYPICAL PRIMARY MONUMENT CAP MARKINGS THIS SURVEY (SEE NOTE 9)

TYPICAL SECONDARY MONUMENT CAP MARKINGS THIS SURVEY (SEE NOTE 10)

APPROX. MEAN DECLINATION NOAA 7/3/2017

SCALE: 1" = 300'  
 1 METER = 3.28033 U.S. SURVEY FEET  
 0.4047 HECTARE = 1 U.S. ACRE

(SEE NOTE 4)  
**BASIS OF COORDINATES**  
 NAD 83 (2011) (EPOCH: 2010.000)  
 LAT. 60°49'09.94508"N  
 LONG. 149°30'07.59988"W

NAD 27  
 LAT. 60°49'12.78212"N  
 LONG. 149°29'59.23467"W

**PUBLIC RIGHT OF WAY - DEDICATED THIS PLAT**

MIKUAR ROAD 150 FEET WIDE  
 ARNAPAGAQ STREET VARIED WIDTH  
 UNGUSRAQ STREET 80 FEET WIDE  
 QIRAUIN STREET 80 FEET WIDE  
 QAGUAK STREET 80 FEET WIDE  
 QILANGAQ STREET 80 FEET WIDE

PUBLIC ACCESS RIGHT-OF-WAY VARIED WIDTH

20' WIDE PUBLIC ACCESS: BLOCK 2, BETWEEN LOTS 3 & 4  
 20' WIDE PUBLIC ACCESS: BLOCK 2, BETWEEN LOTS 10 & 11  
 20' WIDE PUBLIC ACCESS: BLOCK 2, BETWEEN LOTS 16 & 17  
 15' WIDE PUBLIC ACCESS: BLOCK 3, AS PLOTTED AND SHOWN HEREON

**SURVEYOR'S CERTIFICATE**

I HEREBY CERTIFY THAT I AM PROPERLY REGISTERED AND LICENSED TO PRACTICE LAND SURVEYING IN THE STATE OF ALASKA, THAT THIS PLAT REPRESENTS A SURVEY MADE BY ME OR UNDER MY DIRECT SUPERVISION, THAT THE MONUMENTS SHOWN HEREON ACTUALLY EXIST AS DESCRIBED, AND THAT ALL DIMENSIONS AND OTHER DETAILS ARE CORRECT.

MICHAEL L. JOKELA LS-7839 REGISTERED LAND SURVEYOR REGISTRATION NO. 5-17-2016 DATE



**PLAT APPROVAL**

THIS PLAT IS APPROVED BY THE COMMISSIONER OF THE DEPARTMENT OF NATURAL RESOURCES, OR THE COMMISSIONER'S DESIGNEE, IN ACCORDANCE WITH AS 40.15.

*Sumadyn M. Samelis* 6/28/2018  
 COMMISSIONER DATE

BY APPROVAL OF THE PLAT, THE COMMISSIONER OF THE DEPARTMENT OF NATURAL RESOURCES HEREBY ACCEPTS FOR PUBLIC USES AND FOR PUBLIC PURPOSES THE REAL PROPERTY DEDICATED TO THE PUBLIC BY THIS PLAT INCLUDING, BUT NOT LIMITED TO EASEMENTS, RIGHTS-OF-WAY, ALLEYS, AND ROADWAYS SHOWN HEREON. THE ACCEPTANCE OF SUCH DEDICATED AREAS FOR PUBLIC USE AND PUBLIC PURPOSES DOES NOT OBLIGATE THE DEPARTMENT, ANY GOVERNING BODY, OR THE PUBLIC TO CONSTRUCT, OPERATE, MAINTAIN, OR MANAGE IMPROVEMENTS.

**TAX CERTIFICATE**

THIS SUBDIVISION LIES OUTSIDE OF ANY TAXING AUTHORITY, AT THE TIME OF FILING.

**MERTARVIK TOWNSITE SUBDIVISION**

CREATING:  
 TRACT A; LOTS 1-2, BLOCK 1; LOTS 1-23, BLOCK 2;  
 LOTS 1-41, TRACT B, BLOCK 3; LOTS 1-17, TRACT C, BLOCK 4;  
 LOT 1, BLOCK 5; LOTS 1-13, TRACT D, BLOCK 6; LOTS 1-8, BLOCK 7;  
 LOTS 1-9, BLOCK 8; LOTS 1-12, BLOCK 9; TRACT E; TRACT F


A BOUNDARY VACATION AND REPLAT OF  
 A PORTION OF INTERIM CONVEYANCE No. 1876  
 (DOCUMENT No. 2004-000727-0)

LOCATED WITHIN  
 SECTIONS 34 AND 35, TOWNSHIP 9 NORTH, RANGE 86 WEST,  
 AND  
 SECTION 2, TOWNSHIP 8 NORTH, RANGE 87 WEST  
 SEWARD MERIDIAN, ALASKA


CONTAINING 166.26 ACRES MORE OR LESS  
 BETHEL RECORDING DISTRICT

PREPARED BY:  
 CRW ENGINEERING GROUP LLC  
 3940 ARCTIC BLVD., SUITE 300  
 ANCHORAGE, AK 99503  
 #AEC1882-AK  
 907-562-3252

DRAWN: BJH	FIELD SURVEY COMPLETION: 8/12/2017	SCALE: 1" = 300'
CHECKED: MLJ	DATE: 4/2/2018	DNR FILE No.: PA20170033/EV-3-291

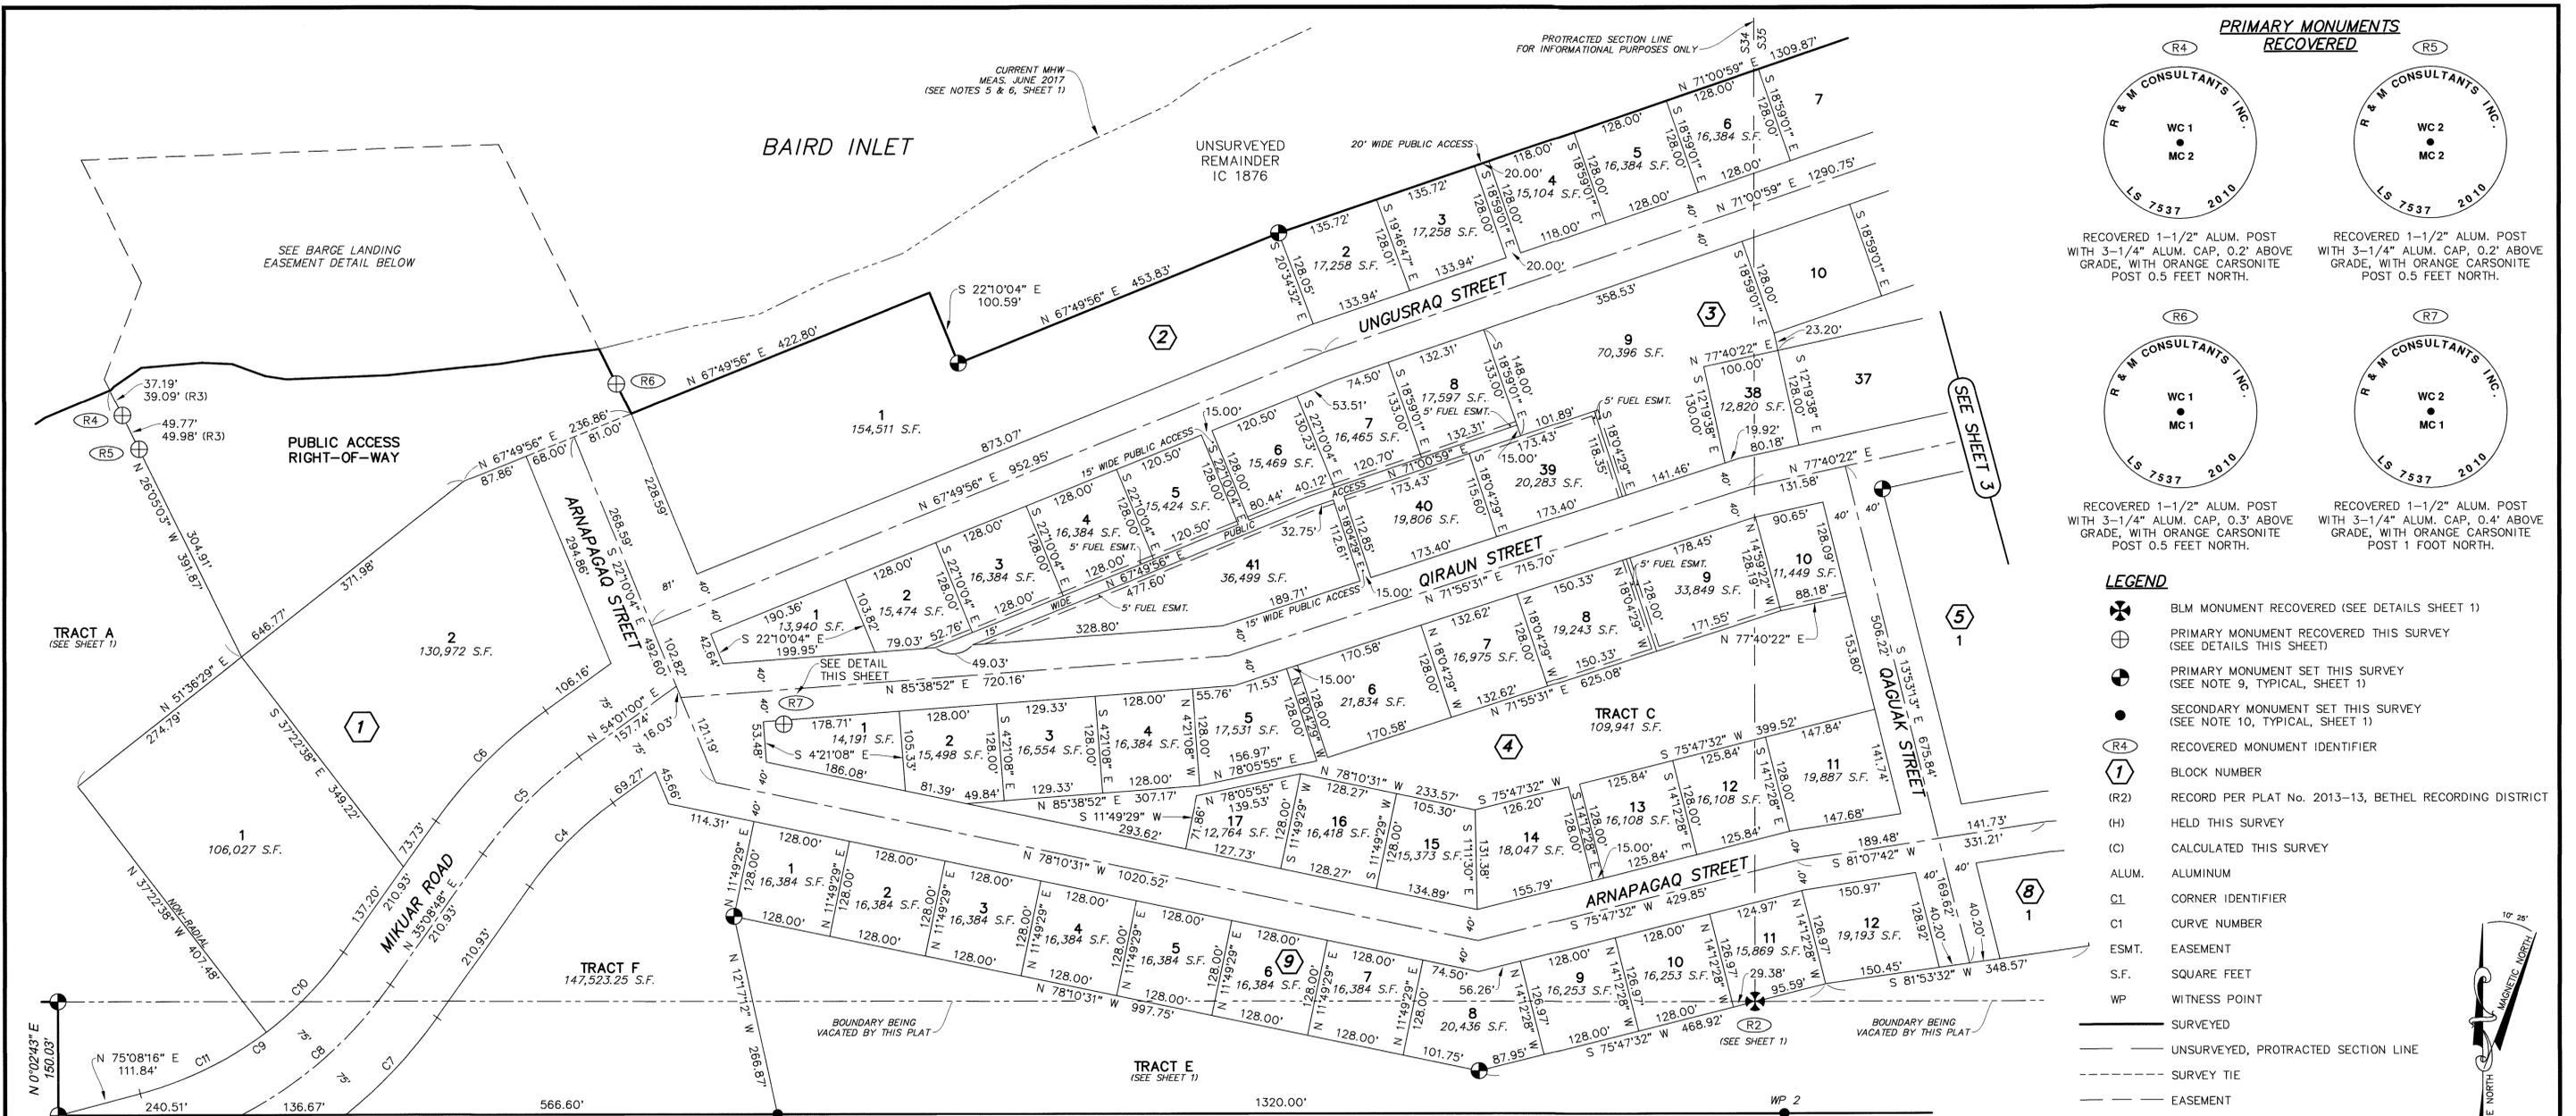

**PRIMARY MONUMENTS RECOVERED**

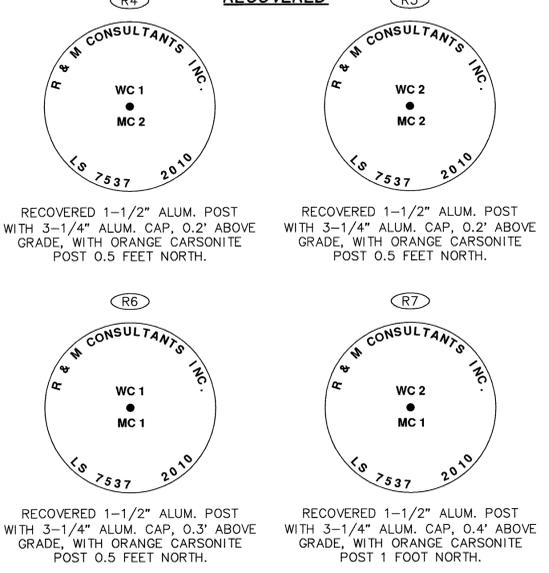


- LEGEND**
- BLM MONUMENT RECOVERED (SEE DETAILS SHEET 1)
  - PRIMARY MONUMENT RECOVERED THIS SURVEY (SEE DETAILS THIS SHEET)
  - PRIMARY MONUMENT SET THIS SURVEY (SEE NOTE 9, TYPICAL, SHEET 1)
  - SECONDARY MONUMENT SET THIS SURVEY (SEE NOTE 10, TYPICAL, SHEET 1)
  - RECOVERED MONUMENT IDENTIFIER
  - BLOCK NUMBER
  - RECORD PER PLAT No. 2013-13, BETHEL RECORDING DISTRICT
  - HELD THIS SURVEY
  - CALCULATED THIS SURVEY
  - ALUM. ALUMINUM
  - C1 CORNER IDENTIFIER
  - C1 CURVE NUMBER
  - ESMT. EASEMENT
  - S.F. SQUARE FEET
  - WP WITNESS POINT
  - SURVEYED
  - UNSURVEYED, PROTRACTED SECTION LINE
  - SURVEY TIE
  - EASEMENT
  - CENTERLINE
  - BOUNDARY LINE VACATED BY THIS PLAT

**BARGE LANDING EASEMENT DETAIL**  
SCALE: 1" = 80'

**MEANDER LINE TABLE**

No.	BEARING	DISTANCE
L23	N 67°05'39" E	1.99'
L24	N 50°33'34" E	5.47'


L23: AT BEGINNING OF COURSE, INTERSECTION OF LINE 2-3, ADL 230403,  
L24: AT END OF COURSE, BEGINNING OF FIXED AND LIMITING MHW.

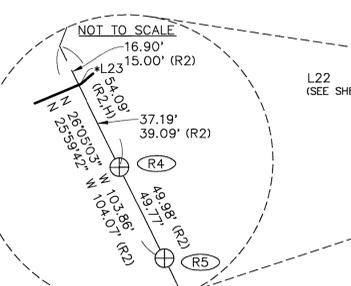

**FIXED & LIMITING MEANDER LINE TABLE**

No.	BEARING	DISTANCE	BEARING	DISTANCE
L25	N 55°19'26" E	43.90'	N 55°20'04" E	43.90'
L26	N 85°19'26" E	79.69'	N 85°20'04" E	79.66'
L27	S 87°27'24" E	39.84'	S 87°26'46" E	39.83'
L28	S 69°47'52" E	45.44'	S 69°47'14" E	45.42'
L29	S 80°54'15" E	27.81'	S 80°53'37" E	27.80'
L30	N 87°54'57" E	134.07'	N 87°55'35" E	134.02'
L31	N 84°00'39" E	149.28'	N 84°01'17" E	149.23'
L32	N 80°32'23" E	57.19'	N 80°33'01" E	57.17'
L33	N 82°11'53" E	72.32'	N 82°12'31" E	72.30'

(SEE NOTES 7 & 8, SHEET 1)

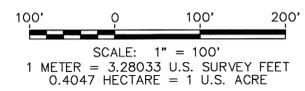

**CURVE TABLE**

No.	LENGTH	RADIUS	DELTA	CHORD BEARING	CHORD
C4	156.44'	475.00'	18°52'11"	N 44°34'54" E	155.73'
C5	181.14'	550.00'	18°52'11"	N 44°34'54" E	180.32'
C6	205.84'	625.00'	18°52'11"	N 44°34'54" E	204.91'
C7	176.03'	625.00'	16°08'13"	N 43°12'55" E	175.45'
C8	262.25'	550.00'	27°19'12"	N 48°48'24" E	259.77'
C9	331.54'	475.00'	39°59'28"	N 55°08'32" E	324.85'
C10	146.12'	475.00'	17°37'33"	N 43°57'35" E	145.55'
C11	185.41'	475.00'	22°21'55"	N 63°57'19" E	184.24'

**MERTARVIK TOWNSITE SUBDIVISION**

CREATING:  
TRACT A; LOTS 1-2, BLOCK 1; LOTS 1-23, BLOCK 2;  
LOTS 1-41, TRACT B, BLOCK 3; LOTS 1-17, TRACT C, BLOCK 4;  
LOT 1, BLOCK 5; LOTS 1-13, TRACT D, BLOCK 6; LOTS 1-8, BLOCK 7;  
LOTS 1-9, BLOCK 8; LOTS 1-12, BLOCK 9; TRACT E; TRACT F

A BOUNDARY VACATION AND REPLAT OF  
A PORTION OF INTERIM CONVEYANCE No. 1876  
(DOCUMENT No. 2004-000727-0)

LOCATED WITHIN  
SECTIONS 34 AND 35, TOWNSHIP 9 NORTH, RANGE 86 WEST,  
AND  
SECTION 2, TOWNSHIP 8 NORTH, RANGE 87 WEST  
SEWARD MERIDIAN, ALASKA

CONTAINING 166.26 ACRES MORE OR LESS  
BETHEL RECORDING DISTRICT

PREPARED BY:  
CRW ENGINEERING GROUP LLC  
3940 ARCTIC BLVD., SUITE 300  
ANCHORAGE, AK 99503  
#AECL882-AK  
907-562-3252



DRAWN: BJH	FIELD SURVEY COMPLETION: 8/12/2017	SCALE: 1" = 100'
CHECKED: MLJ	DATE: 4/2/2018	DNR FILE No.: PA20170033//EV-3-291


BAIRD INLET

CURRENT MHW  
MEAS. JUNE 2017  
SEE NOTES 5 & 6, SHEET 1

UNSURVEYED  
REMAINDER  
IC 1876

UNSURVEYED  
REMAINDER  
IC 1876

UNSURVEYED  
REMAINDER  
IC 1876

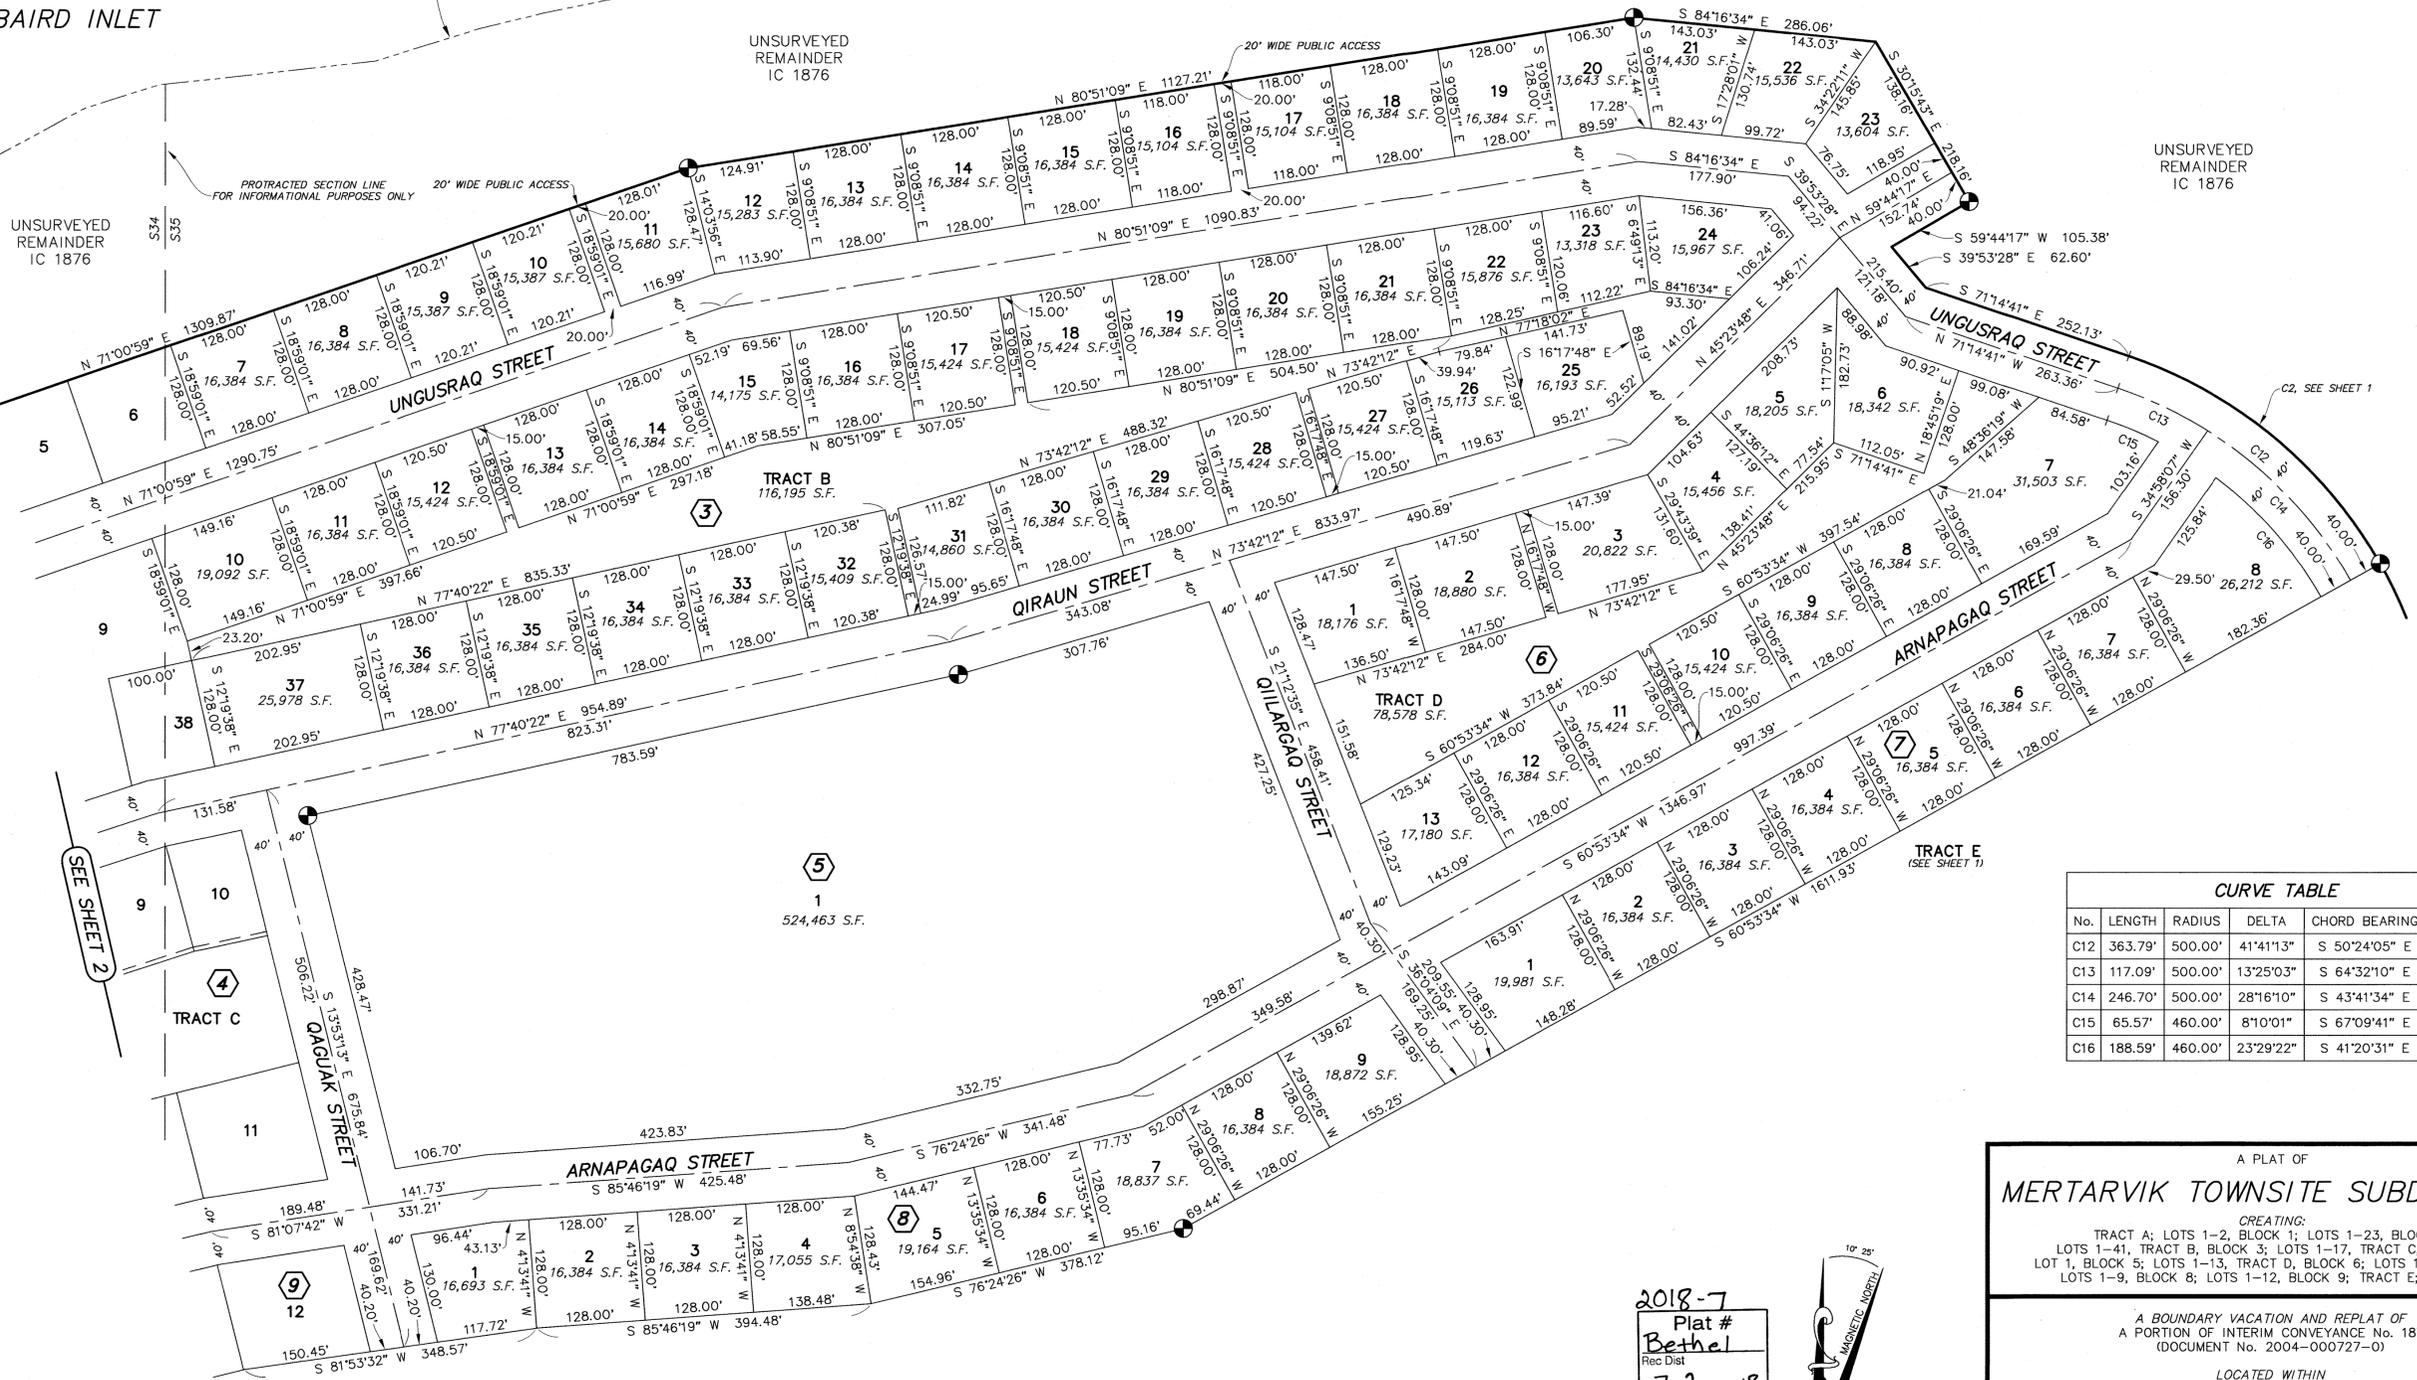

CURVE TABLE					
No.	LENGTH	RADIUS	DELTA	CHORD BEARING	CHORD
C12	363.79'	500.00'	41°41'13"	S 50°24'05" E	355.82'
C13	117.09'	500.00'	13°25'03"	S 64°32'10" E	116.82'
C14	246.70'	500.00'	28°16'10"	S 43°41'34" E	244.20'
C15	65.57'	460.00'	8°10'01"	S 67°09'41" E	65.51'
C16	188.59'	460.00'	23°29'22"	S 41°20'31" E	187.27'

SEE SHEET 2

TRACT E  
(SEE SHEET 1)

TRACT E  
(SEE SHEET 1)

- LEGEND**
- ⊕ PRIMARY MONUMENT SET THIS SURVEY (SEE NOTE 9, TYPICAL, SHEET 1)
  - ① BLOCK NUMBER
  - C1 CURVE NUMBER
  - S.F. SQUARE FEET
  - SURVEYED
  - - - UNSURVEYED, PROTRACTED SECTION LINE
  - - - CENTERLINE

2018-7  
Plat #  
Bethel  
Rec Dist  
Date 7-2 2018  
Time 4:00 P.M.



APPROX. MEAN DECLINATION  
NOAA 7/3/2017

100' 0 100' 200'

SCALE: 1" = 100'  
1 METER = 3.28033 U.S. SURVEY FEET  
0.4047 HECTARE = 1 U.S. ACRE

A PLAT OF  
**MERTARVIK TOWNSITE SUBDIVISION**

CREATING:  
TRACT A; LOTS 1-2, BLOCK 1; LOTS 1-23, BLOCK 2;  
LOTS 1-41, TRACT B, BLOCK 3; LOTS 1-17, TRACT C, BLOCK 4;  
LOT 1, BLOCK 5; LOTS 1-13, TRACT D, BLOCK 6; LOTS 1-8, BLOCK 7;  
LOTS 1-9, BLOCK 8; LOTS 1-12, BLOCK 9; TRACT E; TRACT F

A BOUNDARY VACATION AND REPLAT OF  
A PORTION OF INTERIM CONVEYANCE No. 1876  
(DOCUMENT No. 2004-000727-0)

LOCATED WITHIN  
SECTIONS 34 AND 35, TOWNSHIP 9 NORTH, RANGE 86 WEST,  
AND  
SECTION 2, TOWNSHIP 8 NORTH, RANGE 87 WEST  
SEWARD MERIDIAN, ALASKA

CONTAINING 166.26 ACRES MORE OR LESS  
BETHEL RECORDING DISTRICT

PREPARED BY:  
CRW ENGINEERING GROUP LLC  
3940 ARCTIC BLVD., SUITE 300  
ANCHORAGE, AK 99503  
#AECL882-AK  
907-562-3252



DRAWN: BJH	FIELD SURVEY COMPLETION: 8/12/2017	SCALE: 1" = 100'
CHECKED: MLJ	DATE: 4/2/2018	DNR FILE No.: PA20170033//EV-3-291

Bethel  
2018-7

**STATE OF ALASKA  
DEPARTMENT OF NATURAL RESOURCES  
DIVISION OF MINING, LAND AND WATER  
SURVEY SECTION**

STATE PLATTING RESOLUTION No. 2018-01

**RESOLUTION APPROVING:** The petition, EV-3-291, associated with PA20170033, to replat a portion of the township line common to Sections 34 & 35, Township 9 North, Range 86 West and Sections 2 & 3, Township 8 North, Range 87 West, Seward Meridian.

This replat, located near Newtok, Alaska will facilitate the proposed Mertarvik Townsite Subdivision, which in turn will provide townsite lots for the people of Newtok when the village is relocated to the Mertarvik site.

**WHEREAS, A PETITION WAS RECEIVED FROM:** Newtok Native Corporation, owner of the subject lands; and,

**WHEREAS,** the proposed action is located within the Unorganized Borough. Pursuant to AS 40.15.070 the Department of Natural Resources is the platting authority; and,

**WHEREAS,** seven notices of public hearing were mailed to interested parties, agencies and utility companies. The Notice of Public Hearing was advertised in the Anchorage Daily News January 29<sup>th</sup> and again on February 5<sup>th</sup>, 2018; posted on the State of Alaska online Public Notice web site January 26<sup>th</sup> through February 28<sup>th</sup>, 2018 and posted at the Newtok, Alaska post office.

**WHEREAS,** four responses to the notice of public hearing were received, none expressing opposition specific to the proposed replat action; and,

**WHEREAS,** a public hearing was held at the Anchorage office of the Division of Mining, Land and Water conference room, Suite 650, Atwood Building, 550 W. 7th Ave., on March 1, 2018; and,

**WHEREAS,** there were no attendees at the public hearing; and,

Bethel  
2018-7

**WHEREAS**, no other comments or adverse objections were received; and,

**WHEREAS**, approval of the petition will allow the replat action as noted above.

**NOW, THEREFORE, BE IT RESOLVED** that the State of Alaska, Department of Natural Resources approves the petition as stated above contingent upon complying with the following conditions:

1. Filing of a survey plat in accordance with the provisions of AS 40.15.300 through .380 and 11 AAC 53.600 through .740.
2. Submittal of a current certificate to plat in accordance with the provisions of 11 AAC 53.620.

**APPROVED** by the State of Alaska, Division of Mining, Land and Water this 7<sup>th</sup> day of March, 2018.


Gwen Gervelis. PLS  
Chief, Survey Section for  
Brent Goodrum, Director  
Division of Mining, Land & Water

NOTARY'S ACKNOWLEDGMENT

Subscribed and sworn to before me this 7<sup>th</sup> day of March, 2018.

By: Gwen Gervelis

Notary for the State of Alaska  
My Commission Expires: with office

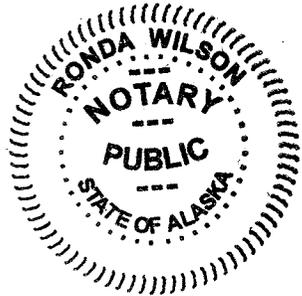

This resolution becomes valid when it is approved by the Division of Mining, Land & Water, and recorded with a plat of survey. The platting shall conform to special survey and platting requirements as deemed necessary by the State of Alaska, Division of Mining, Land and Water at the petitioner's expense. **If the provisions of the Resolution are not completed within 18 months, this Resolution becomes null and void.**