



MEMORANDUM

TO: Robert Klein, Chair and
Members of the Board

FROM: Cynthia Franklin
Director, ABC Board

DATE: October 18th 2016

RE: Noodle World #5191

This is an application for a new beverage dispensary-tourism license in the Municipality of Anchorage (MOA). The application was approved with delegation by the board at its meeting on July 20, 2016 pending multiple approvals and waivers.

The MOA has now issued a timely protest pending approval of a Special Land Use Permit and approval from the Building Safety Department per municipal code. Details are as follows:

Date Notification sent to MOA:	July 25, 2016
Date Protest received:	September 16, 2016
Basis for Protest:	Special Land Use Permit not yet issued per MOA City Code.
3 AAC 304.145(d) met?	Yes, matter was on agenda for public hearing at MOA meeting held September 13, 2016.
Recommendation:	Continue delegation to await a lift protest letter from MOA; director to bring matter back to board if MOA persists in protest.



Municipality of Anchorage

P.O. Box 196650 • Anchorage, Alaska 99519-6650 • Telephone: (907) 343-4316 • Fax: (907) 249-7533 <http://www.muni.org/assembly/license>

Office of the Municipal Clerk Licensing

September 14, 2016

Ms. Sarah Oates
Alaska Alcohol and Marijuana Control Office
550 W 7th Ave. Ste. 1600
Anchorage, Alaska 99501

RE: Anchorage Assembly Action on Liquor Licenses

Dear Ms. Oates:

The Anchorage Municipal Assembly at its regular meeting on **September 13, 2016** took the following final action:

NON-OBJECTION

Transfer Liquor License

- **Restaurant/Eating Place**
-Myne Pepper/Sherri's at 5th LL#5343 – AM 264-2016
- **Package Store**
-The Liquor Store LL#469 – AM 623-2016

PROTEST

Transfer Liquor License

- **Restaurant/Eating Place**
-Noodle World Alaska LL#5191 – AR 2016-244
Pending the approval of a special land use permit by the Planning Department Director.

Any prior conditions placed on any license are to continue until specifically removed or amended. If you require additional information or if I can be of any assistance please call me.

Cordially,

Mandy Honest
Business License Official

Concur,

Amanda K. Moser
Deputy Municipal Clerk

CC: Myne Pepper/Sherri's at 5th
The Liquor Store
Noodle World Alaska

Submitted by: CHAIR GRAY-JACKSON, VICE-CHAIR
TRAINI AND ASSEMBLY PUBLIC SAFETY
COMMITTEE CHAIR EVANS

Prepared by: Municipal Clerk
For reading: September 13, 2016

CLERK'S OFFICE

APPROVED

Date: 9/13/2016

ANCHORAGE, ALASKA
AR NO. 2016-244

A RESOLUTION OF THE ANCHORAGE MUNICIPAL ASSEMBLY STATING ITS PROTEST REGARDING THE TRANSFER OF OWNERSHIP FOR RESTAURANT/EATING PLACE LIQUOR LICENSE #5191 FOR YUK'S, LLC dba NOODLE WORLD ALASKA WITH RESTAURANT DESIGNATION PERMIT LOCATED AT 2844 E TUDOR RD., ANCHORAGE AK, 99507 AND AUTHORIZING THE MUNICIPAL CLERK TO TAKE CERTAIN ACTION.

WHEREAS, Yuk's, LLC has made an application with the Alaska Alcohol and Marijuana Control Office (AMCO), formerly the Alcoholic Beverage Control (ABC) Board, and has paid the required fee for the transfer of ownership of Restaurant/Eating Place Liquor License #5191, to be used for Noodle World Alaska, located at 2844 E Tudor Rd., Anchorage, Alaska, 99507; and

WHEREAS, the Assembly must enter any protest to the AMCO within 60 days following receipt of the application; and

WHEREAS, the Anchorage Municipal Clerk received a copy of this application on July 25, 2016 and has determined that the last day for the Assembly to file a protest is September 23, 2016; and

WHEREAS, the Assembly Meeting on September 13, 2016 is the last scheduled regular meeting of the Anchorage Assembly prior to the expiration of the protest period; and

WHEREAS, the Municipal Clerk reports the following status concerning this location:

1. No ABC Board violations and/or incidents that would lead to an ABC Board violation; and
2. No taxes owing to the Municipality of Anchorage; and
3. Special Land Use Permit, required by AMC 21.03.040C.4.b, **has not been completed**; and
4. Approvals from the Anchorage Fire Department, Municipal Health and Human Services Department, and Building Safety **have been** received; and

WHEREAS, protest by the Assembly is in order pending Assembly confirmation that outstanding items required for this location have been completed.

1 NOW, THEREFORE, THE ANCHORAGE ASSEMBLY RESOLVES:
2

3 Section 1. The Anchorage Assembly hereby enters its PROTEST for a new
4 Restaurant/Eating Place, Liquor License #5191 until this condition is met:

- 5
6 • Special Land Use Permit required by AMC 21.03.040C.4.b has
7 been approved by the Planning Director.
8


9 Section 2. A copy of this Assembly Resolution may be presented to the AMCO as
10 proof that the Anchorage Assembly, as the local governing body, has
11 stated its protest in order to allow the Director of the AMCO to hold
12 processing of the transfer of ownership of Restaurant/Eating Place, Liquor
13 License #5191 with Restaurant Designation Permit under local protest,
14 until receipt by the Director of confirmation from the Municipal Clerk that
15 the conditions in Section 1 have been met, and this protest is lifted as
16 authorized by this Assembly Resolution.
17

18 Section 3. The Anchorage Assembly hereby authorizes the Municipal Clerk, upon
19 Municipal Clerk's confirmation that all Assembly conditions in Section 1
20 have been met, to provide written notification to the Alaska Alcohol and
21 Marijuana Control Office that this protest by the Anchorage Assembly is
22 lifted, without further action by the Assembly.
23

24 PASSED AND APPROVED by the Anchorage Assembly this 13th day of
25 Sept., 2016.
26

27
28
29
30 
Chair

31 ATTEST:

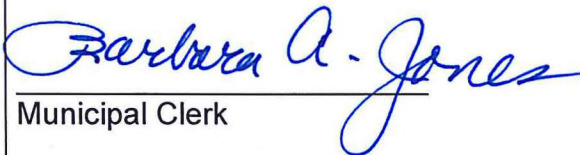32
33 
34
35 Municipal Clerk



THE STATE
of **ALASKA**

GOVERNOR BILL WALKER

Department of Commerce, Community,
and Economic Development

ALCOHOLIC BEVERAGE CONTROL BOARD

550 West 7th Ave., Ste. 1600
Anchorage, Alaska 99501
Main: 907.269.0350
TDD: 907.465.5437
Fax: 907.334.2285

July 25, 2016

Mandy Honest VIA EMAIL: HonestML@ci.anchorage.ak.us

YUK's LLC d.b.a. Noodle World Alaska – License #5191

New Application Transfer of Ownership Transfer of Location
 Restaurant Designation Permit DBA Name Change

We have received an application for the above listed licenses (see attached application documents) within your jurisdiction. This is the notice as required under AS 04.11.520. Additional information concerning filing a "protest" by a local governing body under AS 04.11.480 is included in this letter.

We have received an application for the above listed licenses (see attached application documents) within your jurisdiction. This is the notice as required under AS 04.11.520. Additional information concerning filing a "protest" by a local governing body under AS 04.11.480 is included in this letter.

A local governing body as defined under AS 04.21.080(11) may protest the approval of an application(s) pursuant to AS 04.11.480 by furnishing the board **and** the applicant with a clear and concise written statement of reasons in support of a protest within 60 days of receipt of this notice. If a protest is filed, the board will not approve the application unless it finds that the protest is "arbitrary, capricious and unreasonable". Instead, in accordance with AS 04.11.510(b), the board will notify the applicant that the application is denied for reasons stated in the protest. The applicant is entitled to an informal conference with either the director or the board and, if not satisfied by the informal conference, is entitled to a formal hearing in accordance with AS 44.62.330-44.62-630. **IF THE APPLICANT REQUESTS A HEARING, THE LOCAL GOVERNING BODY MUST ASSIST IN OR UNDERTAKE THE DEFENSE OF ITS PROTEST.**

Under AS 04.11.420(a), the board may not issue a license or permit for premises in a municipality where a zoning regulation or ordinance prohibits the sale or consumption of alcoholic beverages, unless a variance of the regulation or ordinance has been approved. Under AS 04.11.420(b) municipalities must inform the board of zoning regulations or ordinances which prohibit the sale or consumption of alcoholic beverages. If a municipal zoning regulation or ordinance prohibits the sale or consumption of alcoholic beverages at the proposed premises and no variance of the

regulation or ordinance has been approved, please notify us and provide a certified copy of the regulation or ordinance if you have not previously done so.

Protest under AS 04.11.480 and the prohibition of sale or consumption of alcoholic beverages as required by zoning regulation or ordinance under AS 04.11.420(a) are two separate and distinct subjects. Please bear that in mind in responding to this notice.

AS 04.21.010(d), if applicable, requires the municipality to provide written notice to the appropriate community council(s).

If you wish to protest the application referenced above, please do so in the prescribed manner and within the prescribed time. Please show proof of service upon the applicant. For additional information please refer to 3 AAC 304.145, Local Governing Body Protest.

Note: Applications applied for under AS 04.11.400(g), 3 AAC 304.335(a)(3), AS 04.11.090(e), and 3 AAC 304.660(e) must be approved by the governing body.



Maxine Andrews
Business Registration Examiner
Direct line: 907-269-0358
Email: maxine.andrews@alaska.gov

State of Alaska
Alcoholic Beverage Control Board

Date of Notice: July 25, 2016

Application Type: New TRANSFER
 Ownership
 Location
 Name Change

Governing Body:	Municipality of Anchorage
Community Councils:	Campbell Park
License #:	5191
License Type:	Restaurant or Eating Place
D.B.A.:	Noodle World Alaska
Licensee/Applicant:	YUK's LLC
Physical Location:	2844 East Tudor Road #A
Mail Address:	2844 East Tudor Road #A Anchorage, AK 99507
Telephone #:	907-677-8688
EIN:	47-3100006

Corp/LLC Agent:	Address	Phone	Date and State of Incorporation	Good standing?
Elizabeth H.S. Yuk	5502 Yukon Charlie Loop Anchorage, AK 99502	907-677-8688	72/11/2015 Alaska	Yes

Please note: the Members/Officers/Directors/Shareholders (principals) listed below are the principal members. There may be additional members that we are not aware of because they are not primary members. We have listed all principal members and those who hold at least 10% shares.

Member/Officer/Director:	DOB	Address	Phone	Title/Shares (%)
Elizabeth H.S. Yuk	11/19/1962	5502 Yukon Charlie Loop Anchorage, AK 99502	907-677-8688	member 100%

Transfer from YK, LLC. same d.b.a. and same location.

A local governing body as defined under AS 04.21.080(11) may protest the approval of an application(s) pursuant to AS 04.11.480 by furnishing the board and the applicant with a clear and concise written statement of reasons in support of a protest within 60 days of receipt of this notice. If a protest is filed, the board will not approve the application unless it finds that the protest is "arbitrary, capricious and unreasonable". Instead, in accordance with AS 04.11.510(b), the board will notify the applicant that the application is denied for reasons stated in the protest. The applicant is entitled to an informal conference with either the director or the board and, if not satisfied by the informal conference, is entitled to a formal hearing in accordance with AS 44.62.330-44.62-630. **IF THE APPLICANT REQUESTS A HEARING, THE LOCAL GOVERNING BODY MUST ASSIST IN OR UNDERTAKE THE DEFENSE OF ITS PROTEST.**

Under AS 04.11.420(a), the board may not issue a license or permit for premises in a municipality where a zoning regulation or ordinance prohibits the sale or consumption of alcoholic beverages, unless a variance of the regulation or ordinance has been approved. Under AS 04.11.420(b) municipalities must inform the board of zoning regulations or ordinances which prohibit the sale or consumption of alcoholic beverages. If a municipal zoning regulation or ordinance prohibits the sale or consumption of alcoholic beverages at the proposed premises and no variance of the regulation or ordinance has been approved, please notify us and provide a certified copy of the regulation or ordinance if you have not previously done so.

Protest under AS 04.11.480 and the prohibition of sale or consumption of alcoholic beverages as required by zoning regulation or ordinance under AS 04.11.420(a) are two separate and distinct subjects. Please bear that in mind in responding to this notice.

AS 04.21.010(d), if applicable, requires the municipality to provide written notice to the appropriate community council(s).

If you wish to protest the application referenced above, please do so in the prescribed manner and within the prescribed time. Please show proof of service upon the applicant. For additional information please refer to 15 AAC 104.145, Local Governing Body Protest.

Note: Applications applied for under AS 04.11.400(g), 15 AAC 104.335(a)(3), AS 04.11.090(e), And 3 AAC 304.660(e) must be approved by the governing body.



Maxine Andrews
Business Registration Examiner
Direct line: 907-269-0353
Email: maxine.andrews@alaska.gov


Alcoholic Beverage Control Board
 50 West 7th Ave. Suite 1600
 Anchorage, AK 99501

Transfer Liquor License

(907) 269-0350
 Fax: (907) 334-2285
<http://commerce.alaska.gov/dnn/abc/Home.aspx>

License is: Full Year OR Seasonal List Dates of Operation: _____

SECTION A - LICENSE INFORMATION			FEES
License Year: <u>2016</u>	License Type: <u>Restaurant/Eating place</u>	Statute Reference: <u>Sec. 04.11.100</u>	<u>14037</u>
License #: <u>5191</u>			Filing Fee: \$100.00
Local Governing Body: (City, Borough or Unorganized) <u>ANCHORAGE</u>	Community Council Name(s) & Mailing Address: <u>First Community Council Campbell park.</u>		Rest. Desig. Permit Fee: (\$50.00) \$ <u>50.00</u>
Name of Applicant (Corp/LLC/LP/LLP/Individual/Partnership): <u>YUKES LLC</u>	Doing Business As (Business Name): <u>NOODLE WORLD ALASKA</u>	Business Telephone Number: <u>(907) 677-8688</u>	Fingerprint: \$ (\$49.75 per person)
Mailing Address: <u>2844 E Tudor Rd #A</u> City, State, Zip: <u>ANCHORAGE AK 99507</u>	Street Address or Location of Premises: <u>2844 E Tudor Rd #A</u> <u>ANCHORAGE AK 99507</u>	Email Address: <u>Elizabeth.YUK</u> <u>1962@gmail.com</u>	TOTAL <u>\$150.00</u>
Is any shareholder related to the current owner? <input type="checkbox"/> Yes <input checked="" type="checkbox"/> No			
If "yes" please state the relationship _____			
SECTION B - TRANSFER INFORMATION			
<input checked="" type="checkbox"/> Regular Transfer <input type="checkbox"/> Transfer with security interest: Any instrument executed under AS 04.11.670 for purposes of applying AS 04.11.360(4)(b) in a later involuntary transfer, must be filed with this Application. Real or personal property conveyed with this transfer must be described. Provide security interest documents. <input type="checkbox"/> Involuntary Transfer. Attach documents which evidence default under AS 04.11.670.		Name and Mailing Address of CURRENT Licensee: <u>Y K LLC</u> Business Name (dba) BEFORE transfer: <u>NOODLE WORLD ALASKA</u> Street Address or Location BEFORE transfer: <u>2844 E Tudor Rd #A</u> <u>ANCHORAGE AK 99507</u>	
SECTION C - PREMISES TO BE LICENSED			
Distance to closest school grounds: <u>3 mile</u>	Distance measured under: <input checked="" type="checkbox"/> AS 04.11.410 OR <u>HY</u> <input type="checkbox"/> Local ordinance No.	<input type="checkbox"/> Premises is GREATER than 50 miles from the boundaries of an incorporated city, borough, or unified municipality. <input checked="" type="checkbox"/> Premises is LESS than 50 miles from the boundaries of an incorporated city, borough, or unified municipality. <input checked="" type="checkbox"/> Not applicable	
Distance to closest church: <u>1 mile</u>	Distance measured under: <input checked="" type="checkbox"/> AS 04.11.410 OR <input type="checkbox"/> Local ordinance No.	<input type="checkbox"/> Plans submitted to Fire Marshall (required for new & proposed buildings) <input checked="" type="checkbox"/> Diagram of premises attached	
Premises to be licensed is: <input type="checkbox"/> Proposed building <input checked="" type="checkbox"/> Existing facility <input type="checkbox"/> New building		<div style="border: 2px solid black; padding: 5px; width: fit-content; margin: auto;"> <p style="margin: 0; font-weight: bold; font-size: 1.2em;">RECEIVED</p> <p style="margin: 0; font-weight: bold; font-size: 1.2em;">JUL - 7 2016</p> <p style="margin: 0; font-size: 0.8em;">ALCOHOL MARIJUANA CONTROL OFFICE STATE OF ALASKA</p> </div>	

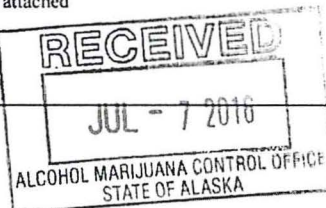

Alcoholic Beverage Control Board
 150 West 7th Ave. Suite 1600
 Anchorage, AK 99501

Transfer Liquor License

(907) 269-0350
 Fax: (907) 334-2285
<http://commerce.alaska.gov/dnn/abc>

SECTION D – LICENSEE INFORMATION

1. Does any individual, corporate officer, director, limited liability organization member, manager or partner named in this application have any direct or indirect interest in any other alcoholic beverage business licensed in Alaska or any other state?

Yes No If Yes, complete the following. Attach additional sheets if necessary.

Name	Name of Business	Type of License	Business Street Address	State

2. Has any individual, corporate officer, director, limited liability organization member, manager or partner named in this application been convicted of a felony, a violation of AS 04, or been convicted as a licensee or manager of licensed premises in another state of the liquor laws of that state?

Yes No If Yes, attach written explanation.


SECTION E – OWNERSHIP INFORMATION - CORPORATION

Corporations, LLCs, LLPs and LPs must be registered with the Dept. of Community and Economic Development.

Name of Entity (Corporation/LLC/LLP/LP) (or N/A if an Individual ownership): YUK'S LLC		Telephone Number: (907) 677-8688	Fax Number:
Corporate Mailing Address: 5502 Yukon Charlie Loop	City: ANCHORAGE	State: AK	Zip Code: 99502
Name, Mailing Address and Telephone Number of Registered Agent: ELIZABETH YUK (907) 399-3995 5502 Yukon Charlie Loop Anchorage AK 99502 #10026949		Date of Incorporation OR Certification with DCED:	State of Incorporation: AK
Is the Entity in "Good Standing" with the Alaska Division of Corporations? <input type="checkbox"/> Yes <input type="checkbox"/> No			
If no, attach written explanation. Your entity <i>must</i> be in compliance with Title 10 of the Alaska Statutes to be a valid liquor licensee.			

Entity Members (Must include President, Secretary, Treasurer, Vice-President, Manager and Shareholder/Member with at least 10%)

Name	Title	%	Home Address & Telephone Number	Work Telephone Number	Date of Birth
ELIZABETH YUK	Member	100%	5502 Yukon Charlie Loop	399-3995	11/19/62

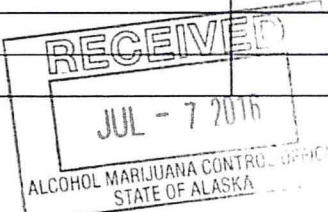

Alcoholic Beverage Control Board
 550 West 7th Ave. Suite 1600
 Anchorage, AK 99501

Transfer Liquor License

(907) 269-0350
 Fax: (907) 334-2285
<http://commerce.alaska.gov/dnn/abc/Home.aspx>

NOTE: If you need additional space, please attach a separate sheet.







SECTION F – OWNERSHIP INFORMATION – SOLE PROPRIETORSHIP (INDIVIDUAL OWNER & SPOUSE)


Individual Licensees/Affiliates (The ABC Board defines an "Affiliate" as the spouse or significant other of a licensee. Each Affiliate must be listed.)

Name: Address: Home Phone: Work Phone:	Applicant <input type="checkbox"/> Affiliate <input type="checkbox"/> Date of Birth:	Name: Address: Home Phone: Work Phone:	Applicant <input type="checkbox"/> Affiliate <input type="checkbox"/> Date of Birth:
Name: Address: Home Phone: Work Phone:	Applicant <input type="checkbox"/> Affiliate <input type="checkbox"/> Date of Birth:	Name: Address: Home Phone: Work Phone:	Applicant <input type="checkbox"/> Affiliate <input type="checkbox"/> Date of Birth:

Declaration

- I declare under penalty of perjury that I have examined this application, including the accompanying schedules and statements, and to the best of my knowledge and belief it is true, correct and complete, and this application is not in violation of any security interest or other contracted obligations.
- I hereby certify that there have been no changes in officers or stockholders that have not been reported to the Alcoholic Beverage Control Board. The undersigned certifies on behalf of the organized entity, it is understood that a misrepresentation of fact is cause for rejection of this application or revocation of any license issued.
- I further certify that I have read and am familiar with Title 4 of the Alaska statutes and its regulations, and that in accordance with AS 04.11.450, no person other than the licensee(s) has any direct or indirect financial interest in the licensed business.
- I agree to provide all information required by the Alcoholic Beverage Control Board in support of this application.

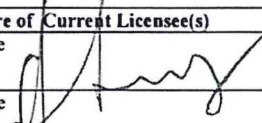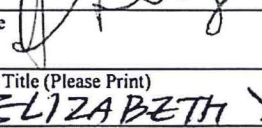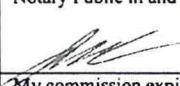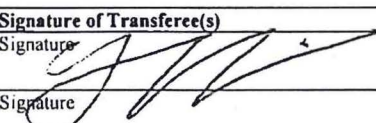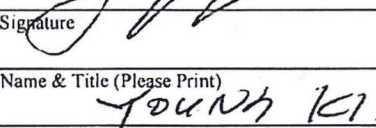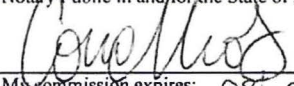Signature of Current Licensee(s) Signature:  Signature:  Name & Title (Please Print) ELIZABETH YUK Member Subscribed and sworn to before me this 24 day of June 2016 Notary Public in and for the State of Alaska  My commission expires: 09/15/2018	Signature of Transferee(s) Signature:  Signature:  Name & Title (Please Print) JOUNGH KIM (Member) Subscribed and sworn to before me this 23rd day of June 2016 Notary Public in and for the State of Alaska  My commission expires: 08/09/2019
--	---

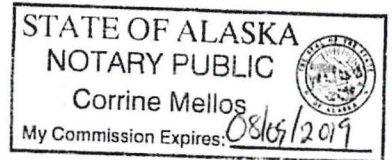

**STATE OF ALASKA
ALCOHOLIC BEVERAGE CONTROL BOARD
APPLICATION FOR RESTAURANT DESIGNATION PERMIT
AS 04.16.049 & 3 AAC 304.715 - 794**

The granting of this permit allows access of persons under 21 years of age to designated licensed premises for purposes of dining, and persons between the ages of 16 - 20 for employment. If for employment, please indicate in detail what the employment duties will be in question #3.

License Number: 5191 Type: Restaurant/Entertainment

This application is for designation of premises where: (Please check the appropriate items below)

- 1. Bona fide restaurant pursuant to 3 AAC 304.305 & 3 AAC 304.715-794.
- 2. Persons 16 - 20 years of age may dine unaccompanied.
- 3. Persons under 16 may dine accompanied by a person 21 years of age or older.
- 4. Persons between 16 - 20 years of age may be employed. *(See note below)

Licensee's Name: YUKIS LLC

Name of Business: Noodle World Alaska

Business Address: 2844 E Tudor Rd City: Anchorage

1. Hours of operation 11 to 10PM. Telephone Number: (907) 677-5088

2. Have police been called to your premises for any reason? [] Yes No
(If you answered yes, please explain below).

Wash D-54..

3. * Duties of employment: ~~Managerial/Tea operation~~

4. Are video games available to the public on your premises? [] Yes No

5. Do you provide live entertainment, such as live music, pool tables, karaoke, dancing, sports or pin-ball?
[] Yes No

6. How is food served? Table Service [] Buffett Service [] Counter Service [] Other _____

7. Is an owner, manager or supervisor 21 years of age or older always present during business hours? Yes [] No

***** A MENU AND DETAILED PREMISES DIAGRAM MUST ACCOMPANY THIS APPLICATION *****

*Employees 16 and 17 years of age must have a valid work permit and a letter maintained in your files from a parent or guardian authorizing employment at your establishment.

**Please attach additional sheets of paper if more space is needed to describe food service, entertainment, etc.

[Signature]
Licensee Signature

Local Governing Body Approval

Subscribed and sworn to before me this 24th day of June



Date

[Signature]
Notary Public in and for Alaska 04/15/2018

My Commission expires: 04/15/2018

Director, ABC Board

Date

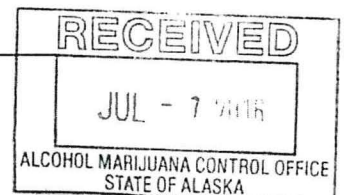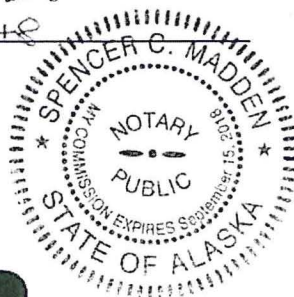




Job Number: 2012_20
Drawn by: JCH
Checked by: TDF
Project Start Date: 04-17/12
Revisions:



FAULKENBERRY & ASSOCIATES, INC.
ARCHITECTS
P.O. Box 230201 - Anchorage, Alaska 99523-0201 - (907) 552-7341

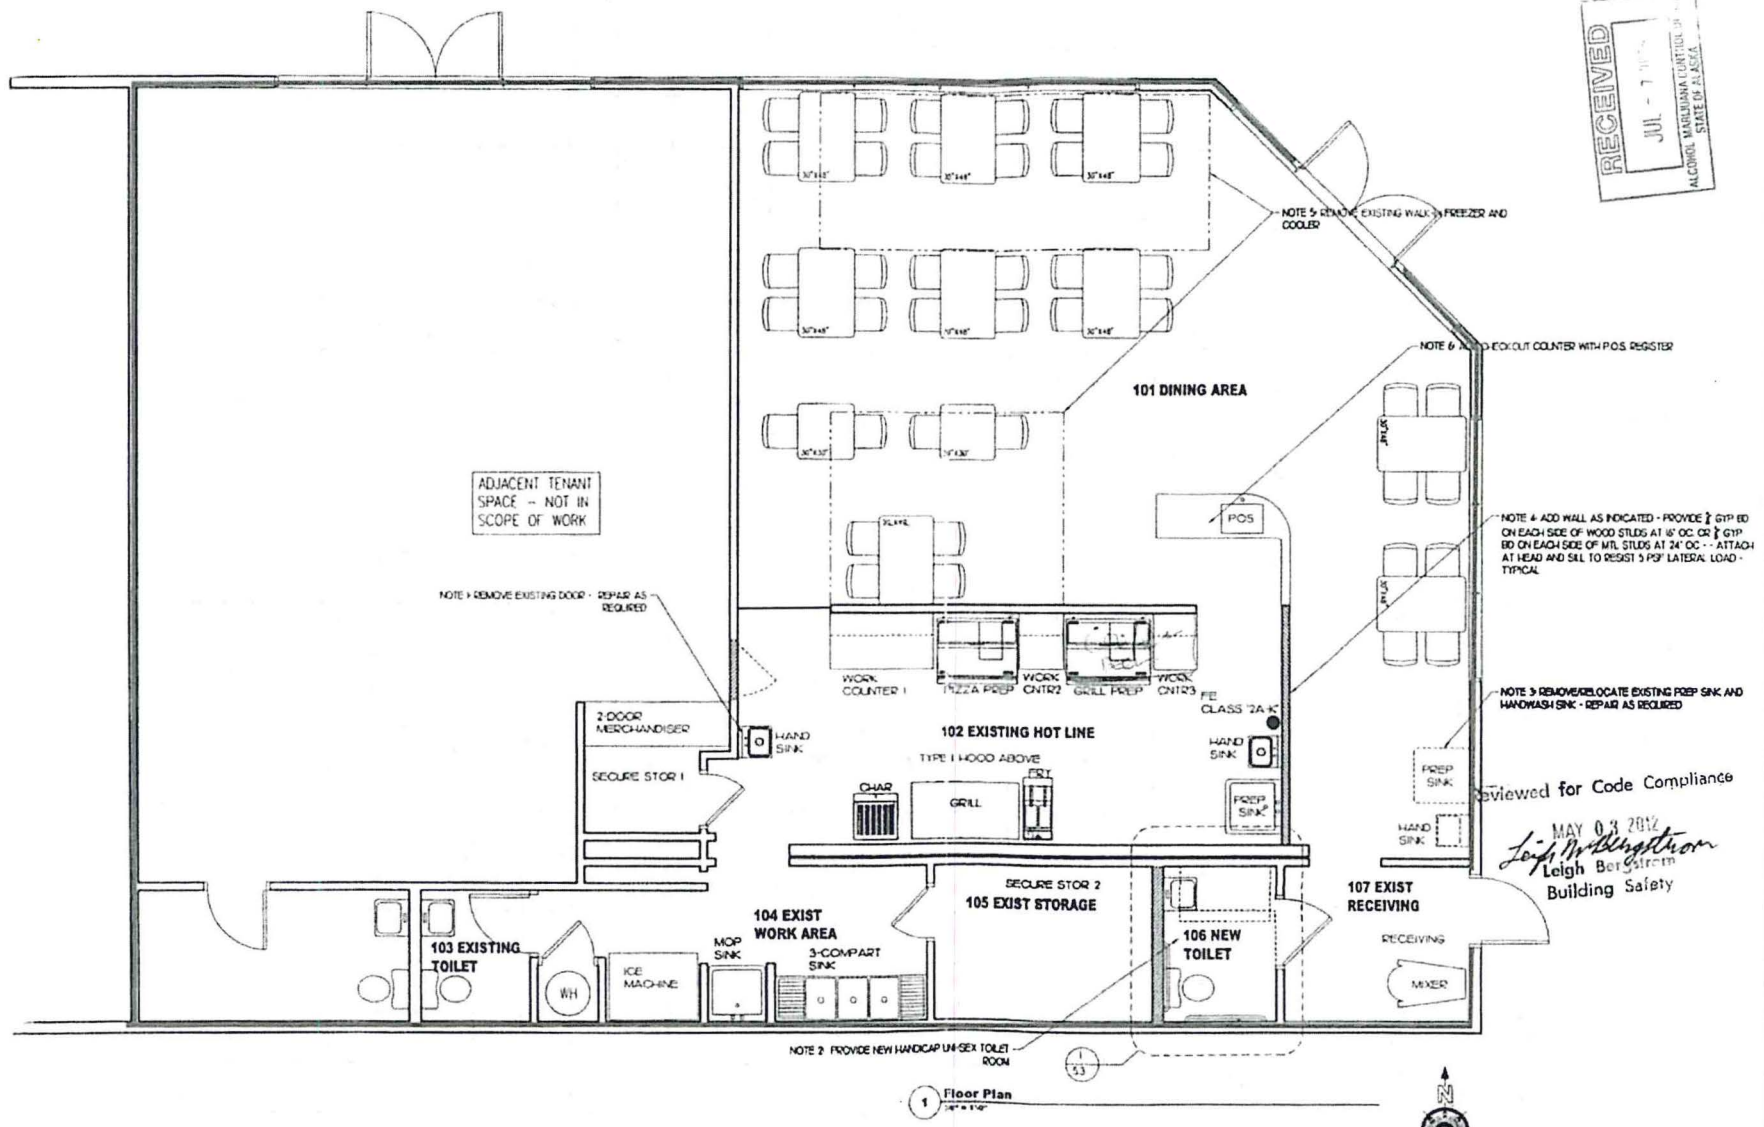

ADJACENT TENANT SPACE - NOT IN SCOPE OF WORK

NOTE 1 REMOVE EXISTING DOOR - REPAIR AS REQUIRED

NOTE 5 REMOVE EXISTING WALK-IN FREEZER AND COOLER

NOTE 6 ADD EXPLICIT COUNTER WITH POS REGISTER

NOTE 4 ADD WALL AS INDICATED - PROVIDE 2 GYP BD ON EACH SIDE OF WOOD STUDS AT 16" OC OR 2 GYP BD ON EACH SIDE OF METAL STUDS AT 24" OC - ATTACH AT HEAD AND SILL TO REGISTER 5 PPF LATERAL LOAD - TYPICAL

NOTE 3 REMOVE/RELOCATE EXISTING PREP SINK AND HANDWASH SINK - REPAIR AS REQUIRED

Reviewed for Code Compliance

MAY 03 2012
Leigh Berstrom
Leigh Berstrom
Building Safety

NOTE 2 PROVIDE NEW HANDICAP UNISEX TOILET ROOM

1 Floor Plan
1/8" = 1'-0"




DRAWINGS AT 1/8" = 1'-0" ARE 1/2 SCALE INDICATED

Toilet Modification
Change Of Owner
LCS 4 12
T13M (RSW) SEC 33
2844 E. Tudor Road
Anchorage, Alaska 99507

A2.1

STATE OF ALASKA
 ALCOHOL BEVERAGE CONTROL BOARD
 Licensed Premises Diagram

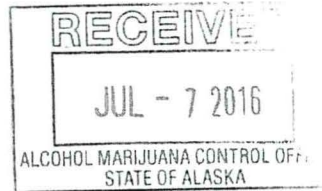

INSTRUCTIONS: Draw a detailed floor plan of your present or proposed licensed premises on the graph below; show all entrances and exits, and all fixtures such as tables, booths, games, counters, bars, coolers, stages, etc.


DBA: NOOPLE WORLD ALASKA
 PREMISES LOCATION: 2844 E Tudor Rd. #A Anchorage AK 99507

Indicate scale by x after appropriate statement or show length and width of premises.

SCALE A: _____ 1 SQ. = 4 FT. SCALE B: _____ 1 SQ. = 1 FT.


Length and width of premises in feet:

Outline the area to be designated for sale, service, storage, and consumption of alcoholic beverages in red.
DO NOT USE BLUE INK OR PENCIL ON THIS DIAGRAM.

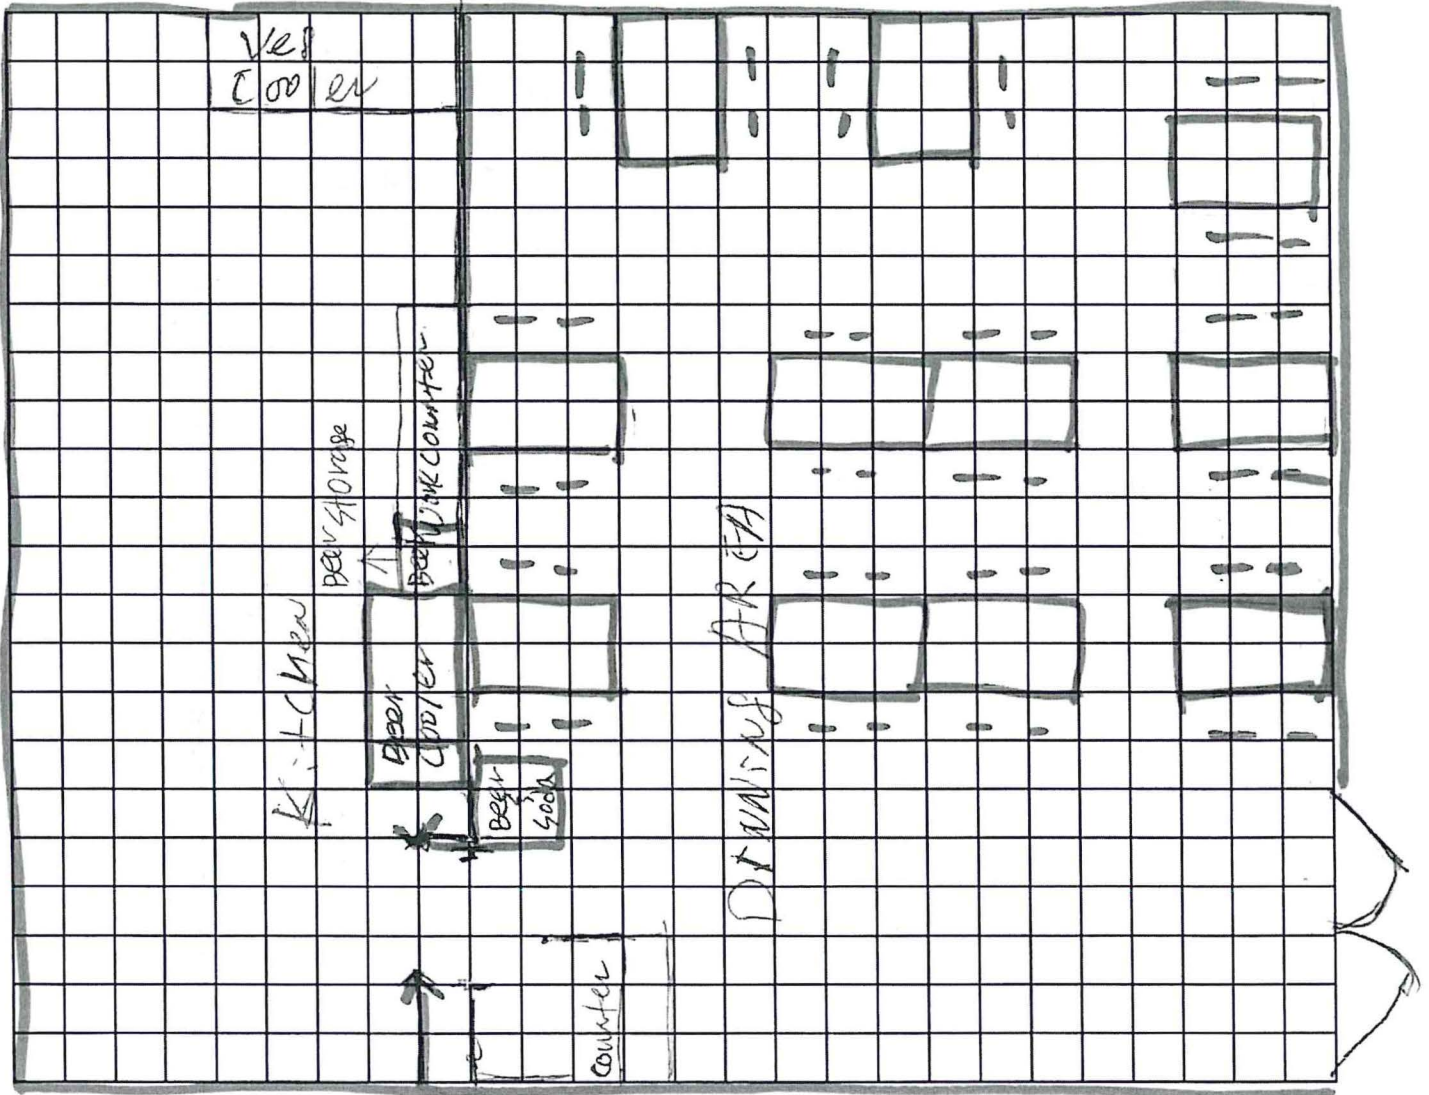




Bibim Bop

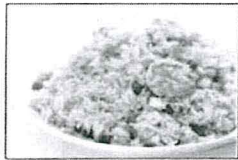

Shrimp Fried Rice



Kimchi Stew

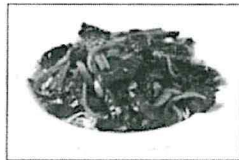

Mongolian Beef



Kalbi

ENTREES *Served w/ Steamed Rice*

- Teriyaki Chicken 13.95
- Chicken Katsu 13.95
- Pork Katsu 13.95
- Vegetable Delight 12.95
- Sesame Chicken 13.95
- Sweet and Sour Chicken or Pork 13.95
- General Tso's Chicken 13.95
- Spicy Chicken Wings 간풍기 14.95
- Kung Pao Chicken 13.95
- Almond Chicken 13.95
- Mongolian Beef 14.95
- Broccoli Chicken or Beef 13.95
- Beef w/ Spicy Sauce 13.95
- Shrimp & Vegetable 14.95
- Spicy Shrimp & Vegetable Stir-fry 14.95
매운새우볶음
- Spicy Squid & Vegetable Stir-fry 14.95
오징어볶음
- Bulgogi 불고기 15.95
- Pork Bulgogi 돼지불고기 14.95
- Kalbi 갈비 19.95
- Korean Style Sweet & Sour Pork 14.95
돼지고기 탕수육
- Korean Style Sweet & Sour Beef 15.95
소고기 탕수육
- Mafa Tofu 마파두부 14.95

LUNCH SPECIAL

11:00 am - 2:30 pm, served with steamed rice


- Mongolian Beef w/Egg Roll 11.95
- Kung Pao Chicken w/Egg Roll 11.95
- Broccoli Chicken w/Egg Roll 11.95
- Sweet & Sour Pork or Chicken w/Egg Roll 11.95
- Chicken Lo Mein w/Egg Roll 11.95

DINNER SPECIAL


Served w/ fried rice and egg roll

\$15.95

- Mongolian Beef & Sweet Sour Pork
- Shrimp w/Vegetable or Spicy & Sweet Sour Chicken
- Sesame Chicken & Sweet Sour Pork
- Kung Pao Chicken & Sweet Sour Pork
- Chicken Lo Mein & Sweet Sour Pork
- Chicken Yakisoba & Sweet Sour Pork

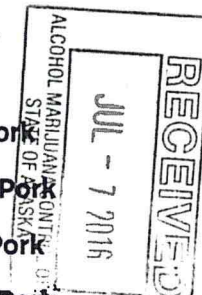

Hot & Spicy

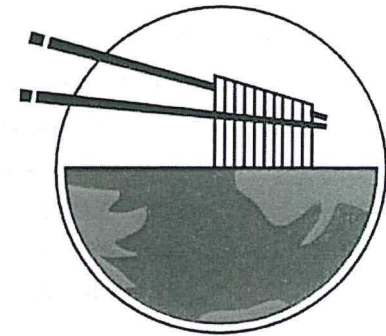

Noodle World Alaska

Fine Asian Cuisine


Order Take-out (907) 677-8688


SUMMER HOUR

MON - SAT 11am - 10pm (winter 9pm)

SUN Closed

2844 E. Tudor Rd.
Anchorage, AK 99507

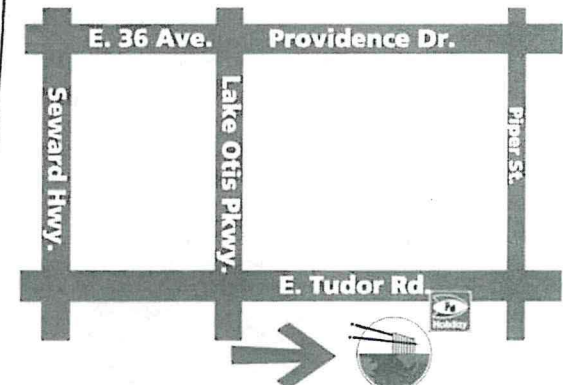

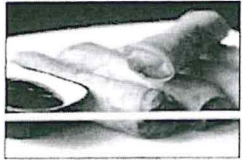

Egg Roll



Spring Roll



Noodles in Black Bean



Pad Thai



Buckwheat Noodles
in Cold Broth



Spicy Seafood Noodle



Festival Noodle

Sauce

APPETIZER

Egg Roll	1.75
Cream Cheese Fried Wonton	6.95
Spring Rolls	6.95
Kim Bop 김밥	6.95
BBQ Pork	9.95
Vegetable Tempura	6.95
Sweet Potato Tempura	6.95
Shrimp Tempura	8.95
Combination Tempura	12.95
Fried Calamari	9.95
Sesame Chicken Wings	7.95
Gyoza	6.95
Deep Fried Dumplings 튀김만두	7.95
Steamed Dumplings 찜만두	7.95
Kimchi	4.95

NOODLES

Yakisoba	
Veggie or Tofu or Chicken or Pork	12.95
Beef or Shrimp	13.95
Lo Mein	
Veggie or Tofu or Chicken or Pork	12.95
Beef or Shrimp	13.95
Pad Thai	
Veggie or Tofu or Chicken or Pork	12.95
Beef or Shrimp	13.95
Noodles in Black Bean Sauce 짜장면	13.95
Jap Chae 잡채	12.95
Thin Noodles in Spicy Sauce Cold 비빔국수	11.95
Buckwheat Noodles in Spicy Sauce Cold 비빔냉면	13.95
Buckwheat Noodles in Cold Broth 물냉면	13.95
Chewy Noodles in Spicy Sauce 풀면	12.95

RICE

Bibim Bop 비빔밥 cold	12.95
Hot Stone Bibim Bop 돌솥 비빔밥	13.95
Seafood Hot Stone Bibim Bop 해물 돌솥 비빔밥	15.95
Fried Rice	
Veggie or Chicken or Pork	11.95
Beef or Shrimp	12.95
Combo chicken, beef, shrimp	13.95


Hot & Spicy

NOODLE SOUPS

Egg Ramen	8.95
Chicken Ramen Veggie and egg	9.95
House Ramen Veggie and egg	12.95
Chicken, Beef & Shrimp	
Spicy Ramen with egg	10.95
Tempura Udon	12.95
Nabeyaki Udon	12.95
Noodle Soup	
Veggie or Tofu or Chicken or Pork	11.95
Beef or Shrimp	12.95
Spicy Seafood Noodle Soup 짬뽕	15.95
Knife-cut Chicken Noodle Soup 칼국수	12.95
Festival Noodle Soup 잔치국수	11.95
Buckwheat Noodles in Cold Broth 물냉면	13.95
Pho 쌀국수	
Chicken	10.95
Shrimp	11.95
Combo chicken, beef, shrimp	11.95

SOUPS & STEWS


Miso Soup	6.95
Egg Flower Soup	7.95
Wonton Soup	7.95
Hot & Sour Soup	8.95
Kimchi Stew 김치찌개	13.95
Spicy Beef Stew 육계장	13.95
Spicy Soft Tofu & Beef Stew 소고기 순두부찌개	13.95
Spicy Soft Tofu & Seafood Stew 해물 순두부찌개	13.95

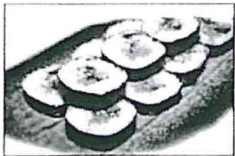

Kimbop



Kimchi

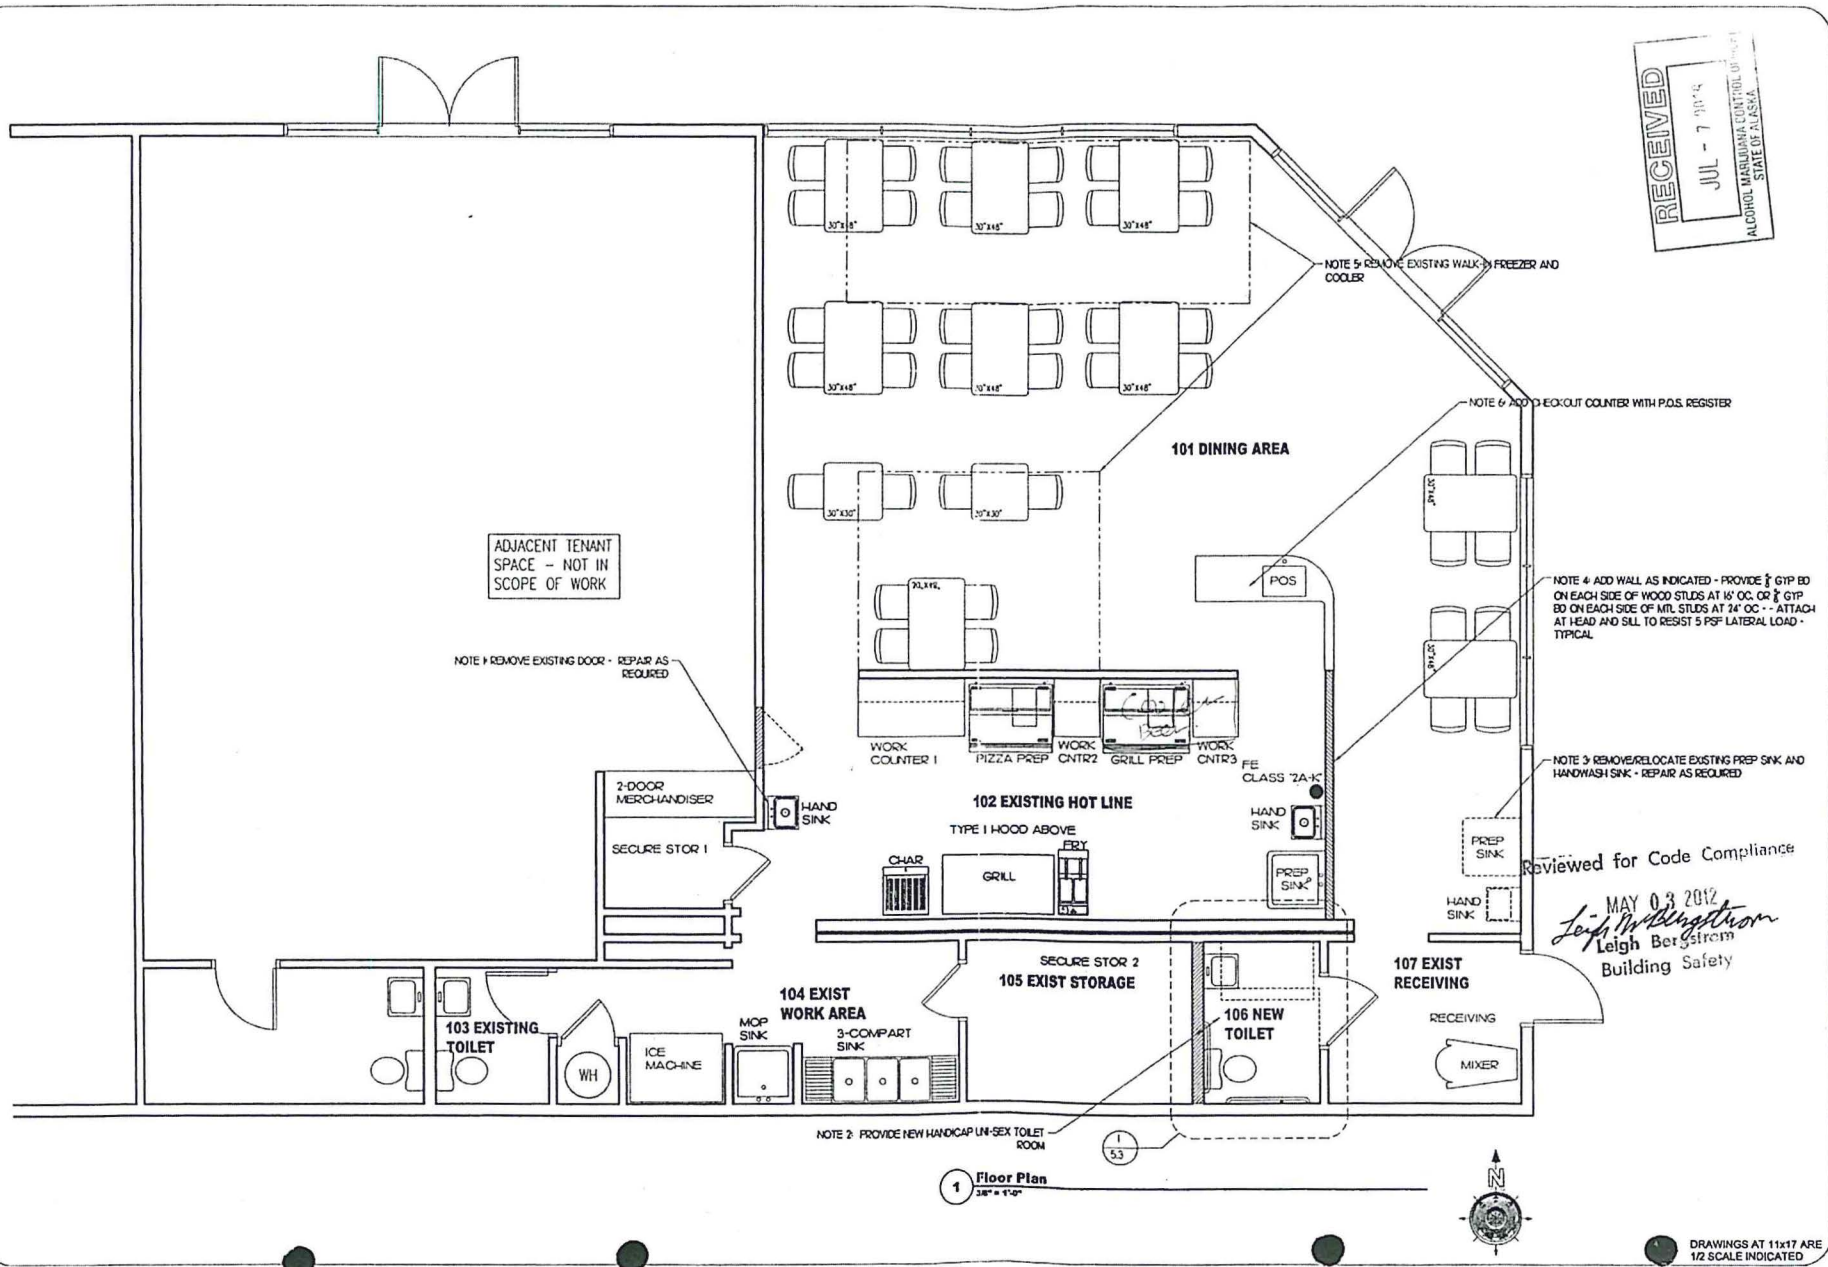

Job Number:
2012_20
Drawn by: JCH
Checked by: TDF
Project Start Date: 04-17-12

Revisions:



FAULKENBERRY & ASSOCIATES, INC
ARCHITECTS
P.O. Box 230003 Anchorage, Alaska 99502-0003 (407) 524-2102

Toilet Modification
Change Of Owner
Sheet
A2.1

Lot 6 N2
T13N R3W SEC 33
2844 E. Tudor Road
Anchorage, Alaska 99507