
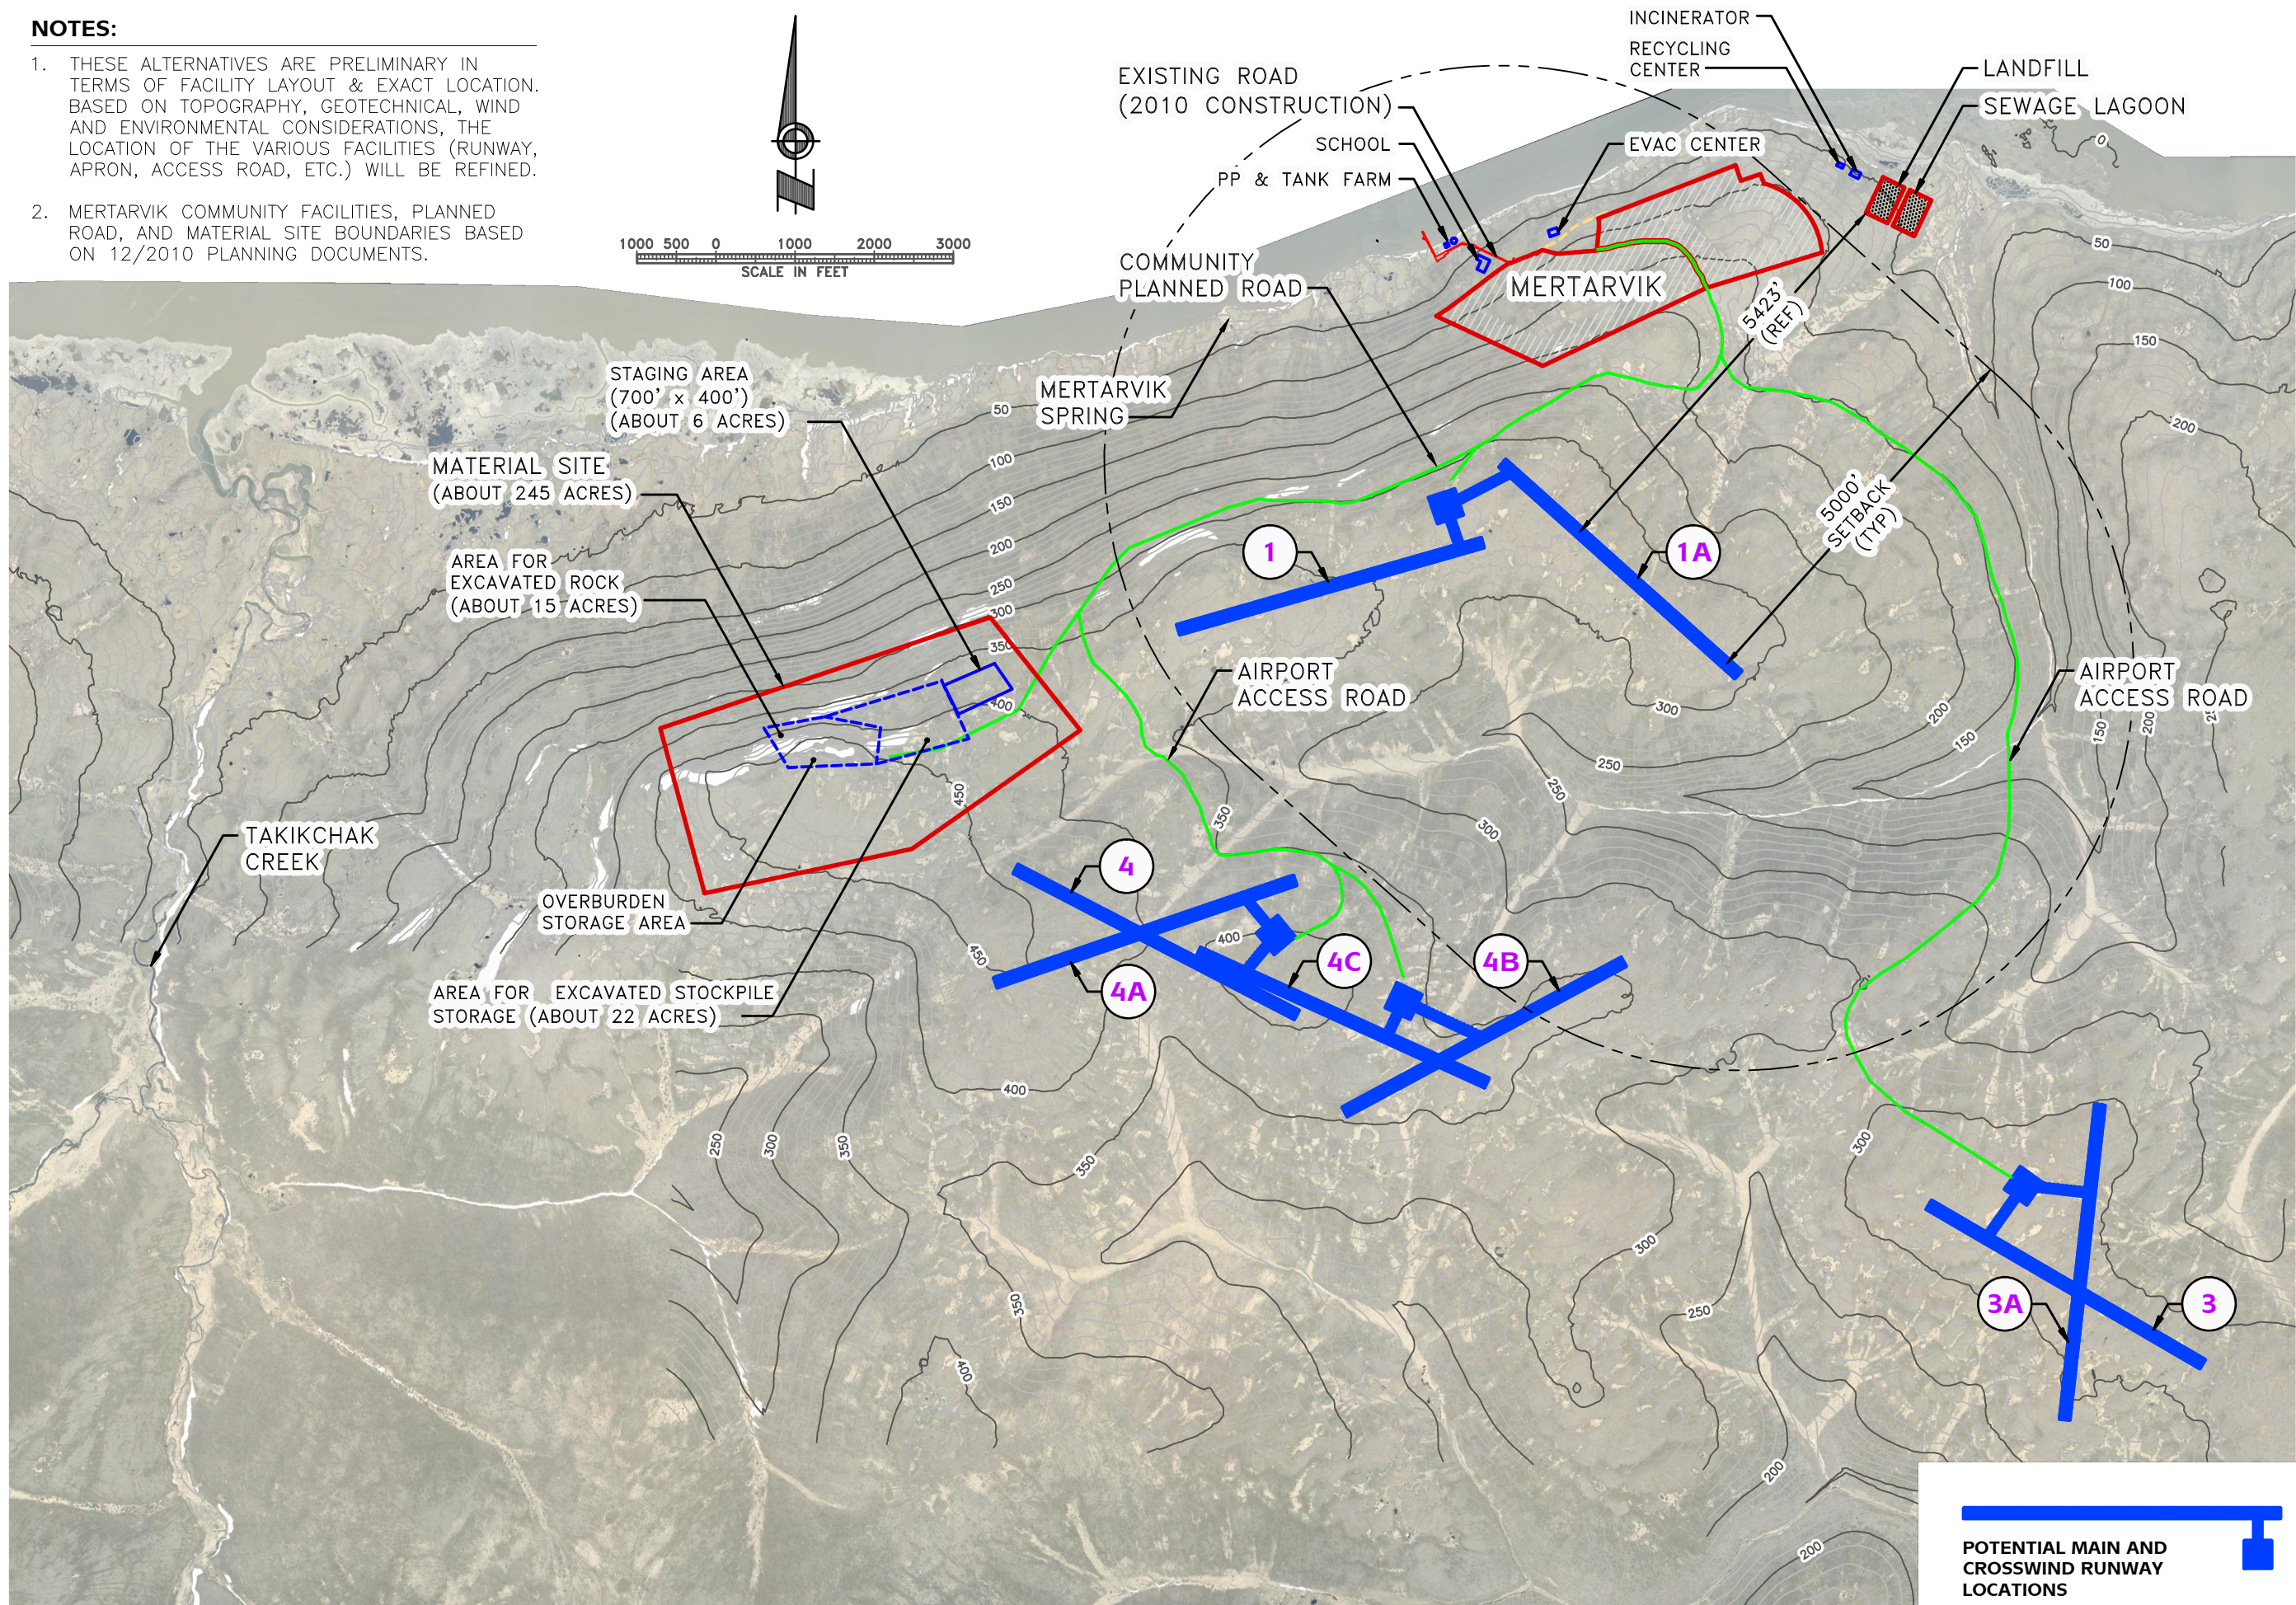


**NOTES:**

1. THESE ALTERNATIVES ARE PRELIMINARY IN TERMS OF FACILITY LAYOUT & EXACT LOCATION. BASED ON TOPOGRAPHY, GEOTECHNICAL, WIND AND ENVIRONMENTAL CONSIDERATIONS, THE LOCATION OF THE VARIOUS FACILITIES (RUNWAY, APRON, ACCESS ROAD, ETC.) WILL BE REFINED.
2. MERTARVIK COMMUNITY FACILITIES, PLANNED ROAD, AND MATERIAL SITE BOUNDARIES BASED ON 12/2010 PLANNING DOCUMENTS.

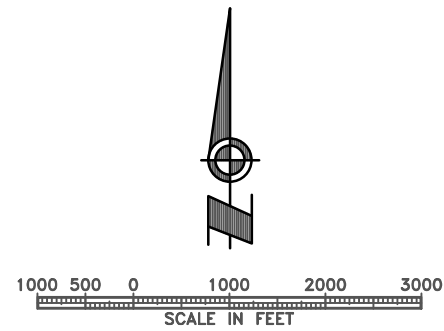

CONSULTANT :

PLANS DEVELOPED BY:  
PDC, INC.

1028 Aurora Drive, Fairbanks, Alaska 99709-5529

PROJECT :  
**NEWTOK, AIRPORT**  
MERTARVIK, ALASKA

SHEET TITLE :  
**PRELIMINARY ALTERNATIVES**

DESIGN	TDM
DRAWN	TDM, R.J.F.
CHECKED	R.L.C.
DATE	JAN 2011
PROJECT No. <b>F05024.02</b>	
SHEET NUMBER <b>2</b>	
OF	2 SHEETS