



MEMORANDUM

TO: Alcoholic Beverage Control Board

DATE: September 14, 2021

FROM: Kristina Serezhenkov, OLE

RE: #5971 Hive Mind Meadery LLC

**Requested
Action:**

Rescind the previous approval with delegation, hold an informal hearing and deny the application with 180-day abeyance period.

**Statutory &
Regulation
Authority:**

AS 04.11.510(b)(1): "if an application is denied, the notice of denial shall be furnished the applicant immediately in writing stating the reason for the denial in clear and concise language; the notice of denial must inform the applicant that the applicant is entitled to an informal conference with either the director or the board, and that, if not satisfied by the informal conference, the applicant is then entitled to a formal hearing conducted by the office of administrative hearings (AS 44.64.010); if the applicant requests a formal hearing, the office of administrative hearings shall adhere to AS 44.62.330 — 44.62.630 (Administrative Procedure Act); all interested persons may be heard at the hearing and unless waived by the applicant and the board, the formal hearing shall be held in the area for which the application is requested"

3 AAC 304.145(h) "The board may uphold a protest of an application or continued operation with a single abeyance period not to exceed 180 days if the local governing body indicates that the protest is subject to rescission and that it will be withdrawn if the applicant meets conditions set by the local governing body. If the local governing body notifies the board within the period of the abeyance that the protest has been removed, the application or continued operation is approved when all other applicable requirements have been met. If the local governing body has not notified the board within the period of the abeyance that it has removed the protest, the application or continued operation is denied. The period of abeyance may not be extended or renewed."

Background: At the August 17, 2021 ABC Board meeting, the Board approved the new license application with delegation. On September 15, 2021, the Municipality of Anchorage protested the application pending approval of a special land use permit by the Assembly and certification from the Anchorage Fire Department.

Staff Recommendation: Rescind previous approval and deny the application with 180-day abeyance.

Attachment:

Municipality of Anchorage Protest
AB-00
AB-02



Municipality of Anchorage

P.O. Box 196650 • Anchorage, Alaska 99519-6650 • Telephone: (907) 343-4316 • Fax: (907) 249-7533 <http://www.muni.org/assembly/license>

Office of the Municipal Clerk Licensing

September 15, 2021

Ms. Carrie Craig
Alaska Alcohol and Marijuana Control Office
550 W 7th Ave. Ste. 1600
Anchorage, Alaska 99501

RE: Anchorage Assembly Action on Liquor Licenses

Dear Ms. Craig:

The Anchorage Municipal Assembly at its regular meeting on **September 14, 2021** took the following final actions:

PROTEST

New Liquor License

- **Restaurant/Eating Place**
El Pastor, LLC LL#5954 – AR 2021-284
Pending certification from the State Fire Marshal.
-Per 3 AAC 304.145(d) the applicant was given the opportunity to defend their application by public hearing at the September 14, 2021 Assembly Meeting.

New Liquor License

- **Recreation Site**
Hilltop Ski Area LL#5982 – AR 2021-283
Pending approval of special land use permit by the Assembly.
-Per 3 AAC 304.145(d) the applicant was given the opportunity to defend their application by public hearing at the September 14, 2021 Assembly Meeting.

Transfer Liquor License

- **Package Store**
La Bodega LL#5170 – AR 2021-285
Pending certification from the Anchorage Fire Department.
-Per 3 AAC 304.145(d) the applicant was given the opportunity to defend their application by public hearing at the September 14, 2021 Assembly Meeting.

New Liquor License

- **Winery**
Hive Mind Meadery LLC LL#5971 – AR 2021-286
Pending approval of special land use permit by the Assembly and certification from the Anchorage Fire Department.
-Per 3 AAC 304.145(d) the applicant was given the opportunity to defend their application by public hearing at the September 14, 2021 Assembly Meeting.

If you require additional information or if I can be of any assistance, please call me.

AMCO Received 9/15/2021

Cordially,



Kiana Belser
Business License Specialist

CC: Business Owners – Via Email



Alcohol and Marijuana Control Office
550 W 7th Avenue, Suite 1600
Anchorage, AK 99501
alcohol.licensing@alaska.gov
<https://www.commerce.alaska.gov/web/amco>
Phone: 907.269.0350

Alaska Alcoholic Beverage Control Board

Form AB-00: New License Application

What is this form?

This new license application form is required for all individuals or entities seeking to apply for a new liquor license. Applicants should review Title 04 of Alaska Statutes and Chapter 304 of the Alaska Administrative Code. All fields of this form must be completed, per AS 04.11.260 and 3 AAC 304.105.

This form must be completed and submitted to AMCO's main office, along with all other required forms and documents, before any license application will be considered complete.

Section 1 – Establishment and Contact Information

Enter information for the business seeking to be licensed.

Licensee:	Hive Mind Meadery LLC		
License Type:	Winery	Statutory Reference:	04.11.140
Doing Business As:	Hive Mind Meadery LLC		
Premises Address:	600 West 58th Ave Suite A		
City:	Anchorage	State:	AK ZIP: 99518
Local Governing Body:	Anchorage, Alaska		
Community Council:	Taku/Campbell		

Mailing Address:	910 Lighthouse Court		
City:	Anchorage	State:	AK ZIP: 99515

Designated Licensee:	Tristan Bellotti		
Contact Phone:	907-301-4636	Business Phone:	907-301-4636
Contact Email:	TBellotti@HiveMindMeadery.com		

Seasonal License? ☐ Yes ☒ No If "Yes", write your six-month operating period: _____

OFFICE USE ONLY			
Complete Date:	7-29-2021	License Years:	License #: 5971
Board Meeting Date:	8-17-2021	Transaction #:	100059401
Issue Date:		BRE:	KRS



Alcohol and Marijuana Control Office
550 W 7th Avenue, Suite 1600
Anchorage, AK 99501
alcohol.licensing@alaska.gov
<https://www.commerce.alaska.gov/web/amco>
Phone: 907.269.0350

Alaska Alcoholic Beverage Control Board

Form AB-00: New License Application

Section 2 – Premises Information

Premises to be licensed is:



an existing facility



a new building



a proposed building

The next two questions must be completed by beverage dispensary (including tourism) and package store applicants only:

What is the distance of the shortest pedestrian route from the public entrance of the building of your proposed premises to the outer boundaries of the nearest school grounds? Include the unit of measurement in your answer.

1056 feet

What is the distance of the shortest pedestrian route from the public entrance of the building of your proposed premises to the public entrance of the nearest church building? Include the unit of measurement in your answer.

2112 feet

Section 3 – Sole Proprietor Ownership Information

This section must be completed by any sole proprietor who is applying for a license. Entities should skip to Section 4.

If more space is needed, please attach a separate sheet with the required information.

The following information must be completed for each licensee and each affiliate (spouse).

This individual is an: ☐ applicant ☐ affiliate

Name:					
Address:					
City:		State:		ZIP:	

This individual is an: ☐ applicant ☐ affiliate

Name:					
Address:					
City:		State:		ZIP:	



Alcohol and Marijuana Control Office
550 W 7th Avenue, Suite 1600
Anchorage, AK 99501
alcohol.licensing@alaska.gov
<https://www.commerce.alaska.gov/web/amco>
Phone: 907.269.0350

Alaska Alcoholic Beverage Control Board

Form AB-00: New License Application

Section 4 – Entity Ownership Information

This section must be completed by any **entity**, including a corporation, limited liability company (LLC), partnership, or limited partnership, that is applying for a license. Sole proprietors should skip to Section 5.

If more space is needed, please attach a separate sheet with the required information.

- If the applicant is a **corporation**, the following information must be completed for each **stockholder who owns 10% or more** of the stock in the corporation, and for each **president, vice-president, secretary, and managing officer**.
- If the applicant is a **limited liability organization**, the following information must be completed for each **member with an ownership interest of 10% or more**, and for each **manager**.
- If the applicant is a **partnership**, including a **limited partnership**, the following information must be completed for each **partner with an interest of 10% or more**, and for each **general partner**.

Entity Official:	Tristan Bellotti				
Title(s):	Member/Manager	Phone:	907-301-4636	% Owned:	100
Address:	910 Lighthouse Court				
City:	Anchorage	State:	AK	ZIP:	99515

Entity Official:	N/A				
Title(s):	N/A	Phone:	N/A	% Owned:	N/A
Address:	N/A				
City:	N/A	State:	N/A	ZIP:	N/A

Entity Official:					
Title(s):		Phone:		% Owned:	
Address:					
City:		State:		ZIP:	

Entity Official:					
Title(s):		Phone:		% Owned:	
Address:					
City:		State:		ZIP:	



Alcohol and Marijuana Control Office
550 W 7th Avenue, Suite 1600
Anchorage, AK 99501
alcohol.licensing.alaska.gov
<https://www.commerce.alaska.gov/web/amco>
Phone: 907.269.0350

Alaska Alcoholic Beverage Control Board

Form AB-00: New License Application

This subsection must be completed by any applicant that is a corporation or LLC. Corporations and LLCs are required to be in good standing with the Alaska Division of Corporations (DOC) and have a registered agent who is an individual resident of the state of Alaska.

DOC Entity #:	10138749	AK Formed Date:	7-29-2020	Home State:	AK
Registered Agent:	Andrew C. Mitton	Agent's Phone:	907-602-8360		
Agent's Mailing Address:	405 W. 36th Ave. Suite 200				
City:	Anchorage	State:	AK	ZIP:	99503

Residency of Agent:

Yes No

Is your corporation or LLC's registered agent an individual resident of the state of Alaska?

☒ ☐

Section 5 - Other Licenses

Ownership and financial interest in other alcoholic beverage businesses:

Yes No

Does any representative or owner named in this application have any direct or indirect financial interest in any other alcoholic beverage business that does business in or is licensed in Alaska?

☐ ☒

If "Yes", disclose which individual(s) has the financial interest, what the type of business is, and if licensed in Alaska, which license number(s) and license type(s):

Section 6 - Authorization

Communication with AMCO staff:

Yes No

Does any person other than a licensee named in this application have authority to discuss this license with AMCO staff?

☐ ☒

If "Yes", disclose the name of the individual and the reason for this authorization:



Alcohol and Marijuana Control Office
550 W 7th Avenue, Suite 1600
Anchorage, AK 99501
alcohol.licensing@alaska.gov
<https://www.commerce.alaska.gov/web/amco>
Phone: 907.269.0350

Alaska Alcoholic Beverage Control Board

Form AB-00: New License Application

Section 7 - Certifications

Read each line below, and then sign your initials in the box to the right of each statement:

Initials

I certify that all proposed licensees (as defined in AS 04.11.260) and affiliates have been listed on this application.

TSB

I certify that all proposed licensees have been listed with the Division of Corporations.

TSB

I certify that I understand that providing a false statement on this form or any other form provided by AMCO is grounds for rejection or denial of this application or revocation of any license issued.

TSB

I certify that all licensees, agents, and employees who sell or serve alcoholic beverages or check the identification of a patron will complete an approved alcohol server education course, if required by AS 04.21.025, and, while selling or serving alcoholic beverages, will carry or have available to show a current course card or a photocopy of the card certifying completion of approved alcohol server education course, if required by 3 AAC 304.465.

TSB

I agree to provide all information required by the Alcoholic Beverage Control Board in support of this application.

TSB

As an applicant for a liquor license, I declare under penalty of perjury that I have read and am familiar with AS 04 and 3 AAC 304, and that this application, including all accompanying schedules and statements, is true, correct, and complete.

Signature of licensee

Tristan S Bellotti

Printed name of licensee


Signature of Notary Public

Notary Public in and for the State of

Alaska

My commission expires:

3/12/2023

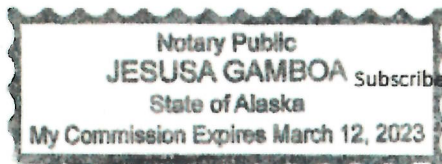

Subscribed and sworn to before me this

5

day of

March

2021



Alaska Alcoholic Beverage Control Board

Form AB-02: Premises Diagram

What is this form?

A detailed diagram of the proposed licensed premises is required for all liquor license applications, per AS 04.11.260 and 3 AAC 304.185. Your diagram must include dimensions and must show all entrances and boundaries of the premises, walls, bars, fixtures, and areas of storage, service, consumption, and manufacturing. If your proposed premises is located within a building or building complex that contains multiple businesses and/or tenants, please provide an additional page that clearly shows the location of your proposed premises within the building or building complex, along with the addresses and/or suite numbers of the other businesses and/or tenants within the building or building complex.

The second page of this form is not required. Blueprints, CAD drawings, or other clearly drawn and marked diagrams may be submitted in lieu of the second page of this form. The first page must still be completed, attached to, and submitted with any supplemental diagrams. An AMCO employee may require you to complete the second page of this form if additional documentation for your premises diagram is needed.

This form must be completed and submitted to AMCO's main office before any license application will be considered complete.

Yes No


I have attached blueprints, CAD drawings, or other supporting documents in addition to, or in lieu of, the second page of this form.



Section 1 – Establishment Information

Enter information for the business seeking to be licensed, as identified on the license application.

Licensee:	Hive Mind Meadery LLC	License Number:	
License Type:	Winery		
Doing Business As:	Hive Mind Meadery		
Premises Address:	600 West 58th Ave Suite A		
City:	Anchorage	State:	AK
		ZIP:	99518

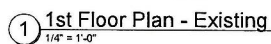


-
- EVENT / MEETING SPACE**
101
356 SF
- (E) TOILET**
102
25 SF
- (N) TOILET**
103
39 SF
- STORAGE**
104
51 SF
- HALL**
105
210 SF
- MEADERY**
106
306 SF
- SITTING**
107
374 SF
- 16 TABLE**
16 TABLE
16 TABLE
16 TABLE
- 16 STOOLS - TYP**
- 17 (FLOOR DRAIN)**
- USED GLASS STORAGE**
- EXISTING SPRINKLER RISER**
- 3'x3' EXISTING ELEC PANEL CLEARANCE**
- 5 FT. HIGH PONY WALL**
- 5 FT. HIGH PONY WALL**
- STAINLESS STL SHELF**
- POS**
- FRIDGE**
- UP**
- 1**
A4.2
- 2**
A4.2
- 3**
A4.2
- Dimensions:**
7'-0 1/8"
5'-5 5/8"
6'-3 3/8"
8'-10"
8'-5 1/4"
4'-3 3/4"
44'-7 3/4"
23'-4"
15'-3"
7'-6"
3'-3 1/8"
2'-0"
10'-4 3/8"
6'-4 3/4"
4'-0"
2'-4 3/4"
1'-6 1/4"-6"
1'-6 1/4"-6"

2 1st Floor Plan - New
1/4" = 1'-0"

THE CONTRACTOR IS RESPONSIBLE TO CHECK THE PLANS AND IS TO NOTIFY THE ARCHITECT OF ANY ERRORS OR OMISSIONS PRIOR TO THE START OF CONSTRUCTION.

AMCO Received 7/28/2021 A2.1


1/20/21 1:56:27 PM
Hive Mind Meadery
Tenant Improvement
Change of Use
Lot 3 Block 4
Fuller Industrial Park Subdivision
6001 W. 56th Avenue, Suite A
Anchorage, AK 99516
street name
1st Floor Plans

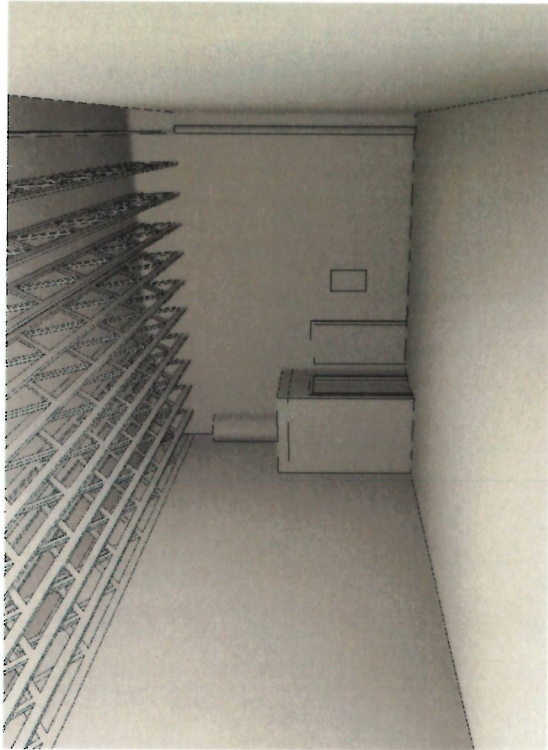

① Interior Perspective - Looking Southwest - Existing




② Interior Perspective - Looking Southwest - New

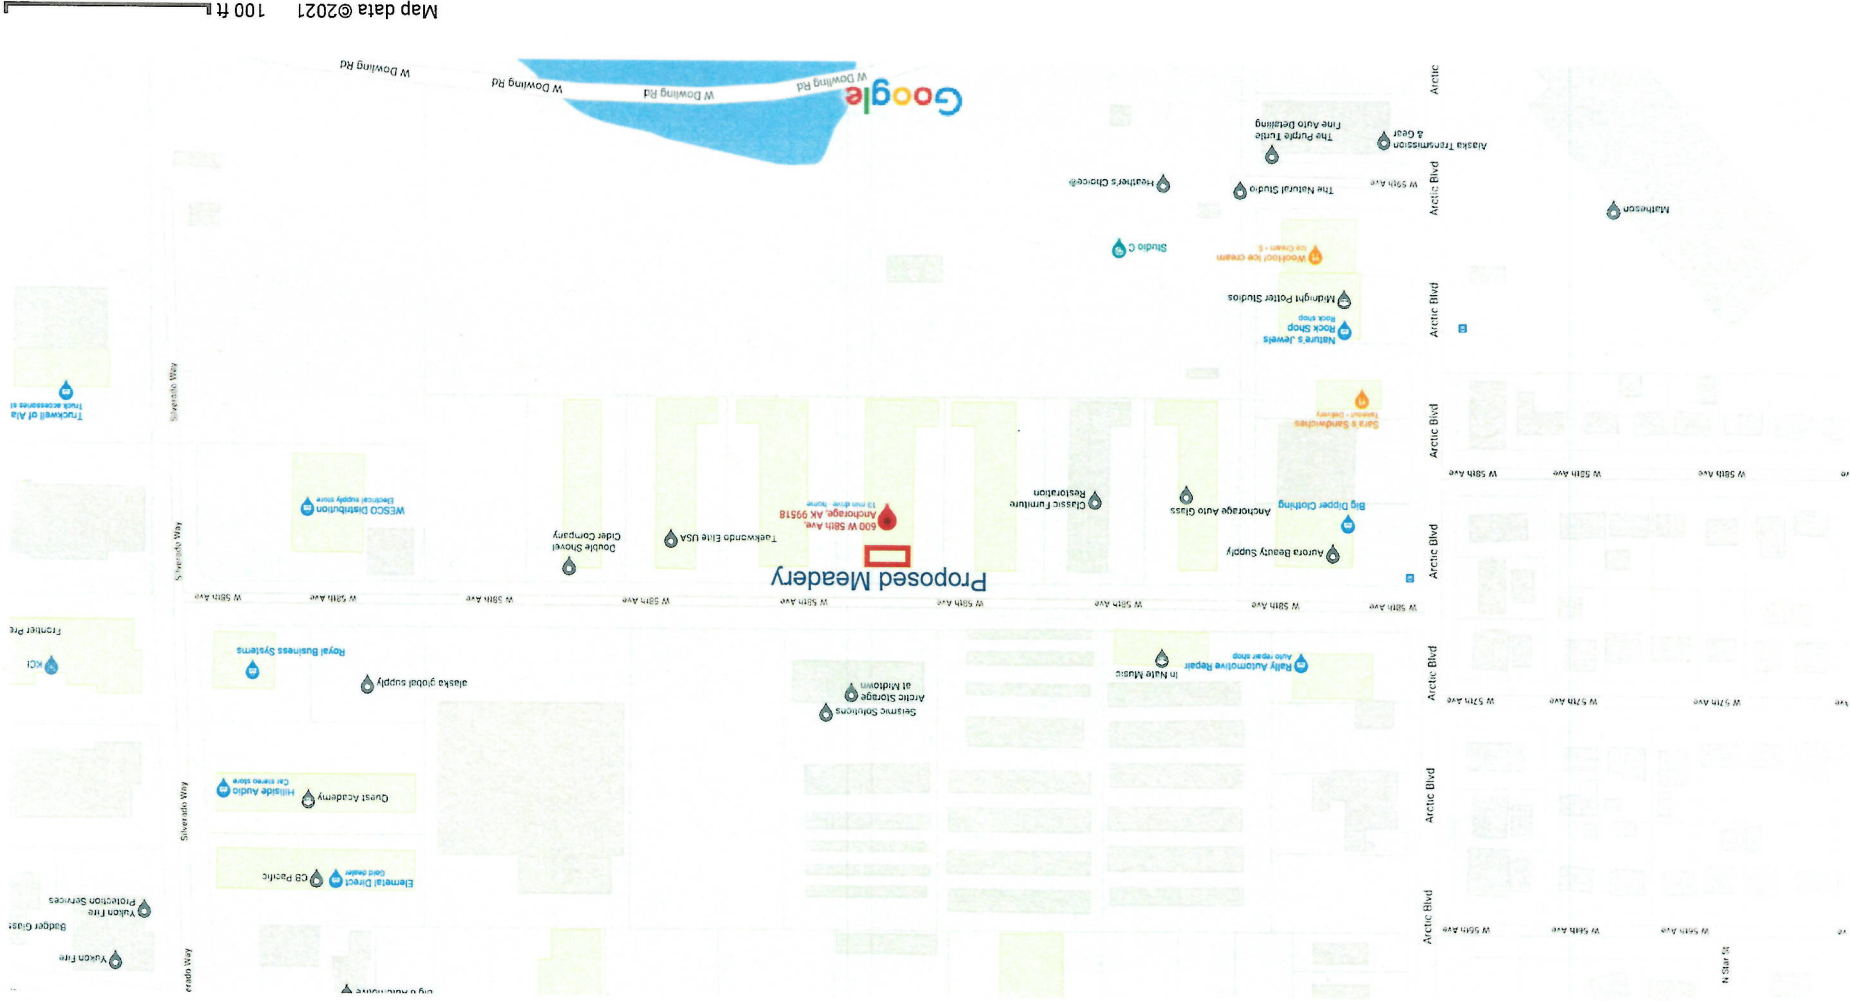




Imagery ©2021 Google, Map data ©2021 50 ft

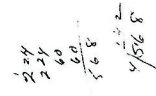

FLOOR PLAN-BUILDING
SCALE: 1/8" = 1'-0"

1- 3/8" THK 1'X' EXTERIOR GWB EXTERIOR WALLS OFFICE 10A, 10E, 10J & 10+
2- 3/8" THK 1'X' GWB ALL INTERIOR WALLS
3- DOUBLE LAYER 1/2" TYPE 1'X' GWB @ CEILING



	BLDG #6 FULLER PARK FOR WESTERN ENTERPRISES ANCHORAGE, ALASKA		ORDER NO. 0075 24-0000 3715 LAKESHORE DR. SUITE 27 ANCHORAGE, ALASKA 99503
	SHEET TITLE FLOOR PLAN	DATE 1-28-85 DRAWN BY N.K. CHECKED BY N.K.	SCALE 1/8"=1'-0" SHEET 1

AMCO Received 7/28/2021



600 W 58th Ave

Anchorage, AK 99518
Building



Directions



Save



Nearby



Send to your
phone



Share

Photos

