



MEMORANDUM

TO: Alcoholic Beverage Control Board

DATE: May 22, 2023

FROM: Donovan Bennett-Smith, OLE

RE: #4403 49th State Brewing Company Ted Stevens

Requested Action: Transfer license application

Statutory and Regulatory Authority: AS 04.06.090(b): "The board shall review all applications for licenses made under this title and may order the director to issue, renew, revoke, transfer, or suspend licenses and permits authorized under this title."

AS 04.11.400(d): "The board may approve

(1) the issuance of a new beverage dispensary or restaurant or eating place license without regard to (a) of this section if it appears that the issuance will encourage the tourist trade by encouraging the construction or improvement of

(A) a hotel, motel, resort, or similar business relating to the tourist trade with a dining facility or having kitchen facilities in a majority of its rental rooms and at least a minimum number of rental rooms required according to the population of the incorporated city, unified municipality, or population area established under (a) of this section in which the facility will be located, as follows:

- (i) 10 rental rooms if the population is less than 1,501;
- (ii) 20 rental rooms if the population is 1,501 — 2,500;
- (iii) 25 rental rooms if the population is 2,501 — 5,000;
- (iv) 30 rental rooms if the population is 5,001 — 15,000;
- (v) 35 rental rooms if the population is 15,001 — 25,000;
- (vi) 40 rental rooms if the population is 25,001 — 50,000; and
- (vii) 50 rental rooms if the population is greater than 50,000; or

(B) an airport terminal; and"

(2) the renewal or transfer of ownership of a beverage dispensary or restaurant or eating place license issued under (1) of this subsection if the

(A) holder of the license operates a hotel, motel, resort, or similar business relating to the tourist trade that

- (i) has a dining facility on the licensed premises or kitchen facilities in a majority of its rental rooms; and

(ii) maintains at least the minimum number of rental rooms that the hotel, motel, resort, or similar business had at the time of initial licensure or that were required at the time of initial licensure; or
(B) licensed premises are located inside an airport terminal.

Background: This is an application to issue a Beverage Dispensary – Tourism license to NHG Airport LLC in the Municipality of Anchorage.

AS 04.11.400(d)(2)(B) requires that the facility must be located in an airport terminal. Staff has determined that the license is compliant and is located in the Ted Stevens Anchorage International Airport terminal.

Attachment: Tourism Statement
AB-01
AB-02
AB-03



Alaska Alcoholic Beverage Control Board

Form AB-37: Tourism Statement

A new, transfer, or renewal application for a Beverage Dispensary – Tourism or Restaurant/Eating Place – Tourism license must be accompanied by a written statement that explains how the establishment encourages tourism and meets the requirements listed under AS 04.11.400(d) and 3 AAC 304.325.

This document must be completed and submitted to AMCO's Anchorage office before any tourism license application will be reviewed.

Section 1 – Establishment Information

Enter information for the licensed establishment or the business seeking to be licensed.

Doing Business As:		License #:	
License Type:			

Section 2 – Tourism Statement

2.1. Explain how issuance of a liquor license at your establishment has/will encourage tourism.

2.2. Explain how the facility was/will be constructed or improved as required by AS 04.11.400(d)(1):

2.3 Does the licensee or applicant for this liquor license also operate the tourism facility in which this license is located?

YES

☐

NO

☐

2.4 If "no" who operates the tourism facility?



Alaska Alcoholic Beverage Control Board

Form AB-37: Tourism Statement

2.5 Do you offer room rentals to the traveling public?

YES
☐

NO
☐

If "yes" answer the following questions:

How many rooms are available?

How many of the available rooms (if any) have kitchen facilities (defined as: a separate sink for food preparation along with refrigeration and cooking appliance devices, including a microwave)?

Do you stock or plan to stock alcoholic beverages in guest rooms?

YES
☐

NO
☐

If "no" is your facility located within an airport terminal?

YES
☒

NO
☐

2.6 If your establishment includes a dining facility, please describe that facility. If it does not please write "none".

2.7 If additional amenities are available to your guests through your establishment (eg: guided tours or trips, rental equipment for guests, other activities that attract tourists), please describe them. If they are not offered, please write "none".



Alaska Alcoholic Beverage Control Board

Form AB-37: Tourism Statement

Section 3 – Certification

Read the statement below, and then sign your initials in the box to the right of the statement:

Initials

I hereby certify that I am the person herein named and subscribing to this application and that I have read the complete application, and I know the full content thereof. I declare that all of the information contained herein, and evidence or other documents submitted are true and correct. I understand that any falsification or misrepresentation of any item or response in this application, or any attachment, or documents to support this application, is sufficient grounds for denying or revoking a license/permit. I further understand that it is a Class A misdemeanor under Alaska Statute 11.56.210 to falsify an application and commit the crime of unsworn falsification.

A small square box containing the handwritten initials "JM" in black ink.

Printed name of licensee/affiliate

Jason Motyka

Signature of licensee/affiliate



Alaska Alcoholic Beverage Control Board

Form AB-01: Transfer License Application

Alcohol and Marijuana Control Office
550 W 7th Avenue, Suite 1600
Anchorage, AK 99501
alcohol.licensing@alaska.gov
<https://www.commerce.alaska.gov/web/amco>
Phone: 907.269.0350

Why is this form needed?

This transfer license application form is required for all individuals or entities seeking to apply for the transfer of ownership and/or location of an existing liquor license. Applicants should review Title 04 of Alaska Statutes and Chapter 304 of the Alaska Administrative Code. All fields of this form must be completed, per AS 04.11.260, AS 04.11.280, AS 04.11.290, and 3 AAC 304.105.

This form must be completed and submitted to AMCO's Anchorage office, along with all other required forms and documents, before any license application will be considered complete.

Section 1 – Transferor Information

Enter information for the *current* licensee and licensed establishment.

Licensee:	Host Chen ANC FB, LLC	License #:	4403
License Type:	Beverage Dispensary/Tourism	Statutory Reference:	04.11.400(d)
Doing Business As:	Humpys Great Alaskan Alehouse Ted Stevens Anchorage International Airport		
Premises Address:	5000 W. International Airport Road, STE C2208		
City:	Anchorage	State:	Ak
		ZIP:	99502
Local Governing Body:	Sand Lake Community Council		

Transfer Type:

- ☒ Regular transfer
☐ Transfer with security interest
☐ Involuntary retransfer

OFFICE USE ONLY			
Complete Date:		Transaction #:	
Board Meeting Date:		License Years:	
Issue Date:		Examiner:	





Alcohol and Marijuana Control Office
550 W 7th Avenue, Suite 1600
Anchorage, AK 99501
alcohol.licensing@alaska.gov
<https://www.commerce.alaska.gov/web/amco>
Phone: 907.269.0350

Alaska Alcoholic Beverage Control Board

Form AB-01: Transfer License Application

Section 2 – Transferee Information

Enter information for the **new** applicant and/or location seeking to be licensed.

Licensee:	NHG Airport, LLC				
Doing Business As:	49th State Brewing Company Ted Stevens				
Premises Address:	5000 W. International Airport Road, STE C2208				
City:	Anchorage	State:	AK	ZIP:	99502
Community Council:	Sand Lake Community Council				

Mailing Address:	645 W 3rd Ave				
City:	Anchorage	State:	AK	ZIP:	99501

Designated Licensee:	Jason Motyka			
Contact Phone:	907-229-5151	Business Phone:		
Contact Email:	jmotyka@nhgalaska.com			

Seasonal License? ☐ Yes ☒ No If "Yes", write your six-month operating period: _____

Section 3 – Premises Information

Premises to be licensed is:

☒ an existing facility ☐ a new building ☐ a proposed building

The next two questions must be completed by beverage dispensary (including tourism) and package store applicants only:

What is the distance of the shortest pedestrian route from the public entrance of the building of your proposed premises to the outer boundaries of the nearest school grounds? Include the unit of measurement in your answer.

2 miles

What is the distance of the shortest pedestrian route from the public entrance of the building of your proposed premises to the public entrance of the nearest church building? Include the unit of measurement in your answer.

1 mile



Alcohol and Marijuana Control Office
550 W 7th Avenue, Suite 1600
Anchorage, AK 99501
alcohol.licensing@alaska.gov
<https://www.commerce.alaska.gov/web/amco>
Phone: 907.269.0350

Alaska Alcoholic Beverage Control Board

Form AB-01: Transfer License Application

Section 4 – Sole Proprietor Ownership Information

This section must be completed by any sole proprietor who is applying for a license. Entities should skip to Section 5.

If more space is needed, please attach a separate sheet with the required information.

The following information must be completed for each licensee and each affiliate (spouse).

This Individual is an: ☐ applicant ☐ affiliate

Name:					
Address:					
City:		State:		ZIP:	

This Individual is an: ☐ applicant ☐ affiliate

Name:					
Address:					
City:		State:		ZIP:	

Section 5 – Entity Ownership Information

This section must be completed by any entity, including a corporation, limited liability company (LLC), partnership, or limited partnership, that is applying for a license. Sole proprietors should skip to Section 6.

If more space is needed, please attach a separate sheet with the required information.

- If the applicant is a corporation, the following information must be completed for each *stockholder who owns 10% or more* of the stock in the corporation, and for each *president, vice-president, secretary, and managing officer*.
- If the applicant is a limited liability organization, the following information must be completed for each *member with an ownership interest of 10% or more*, and for each *manager*.
- If the applicant is a partnership, including a limited partnership, the following information must be completed for each *partner with an interest of 10% or more*, and for each *general partner*.

Entity Official:	Northern Hospitality Group, Inc.				
Title(s):	Member	Phone:	907-302-4433	% Owned:	75
Address:	645 West 3rd Ave				
City:	Anchorage	State:	AK	ZIP:	99501



Alcohol and Marijuana Control Office
550 W 7th Avenue, Suite 1600
Anchorage, AK 99501
alcohol.licensing@alaska.gov
<https://www.commerce.alaska.gov/web/amco>
Phone: 907.269.0350

Alaska Alcoholic Beverage Control Board

Form AB-01: Transfer License Application

Entity Official:	NHG Airport Investors, LLC				
Title(s):	Member	Phone:	907-302-4433	% Owned:	25
Address:	645 West 3rd Ave				
City:	Anchorage	State:	AK	ZIP:	99501

Entity Official:	David S. McCarthy				
Title(s):	Manager	Phone:	907-599-0052	% Owned:	
Address:	645 W 3rd Ave				
City:	Anchorage	State:	AK	ZIP:	99501

Entity Official:	Jason S. Motyka				
Title(s):	Manager	Phone:	907-229-5151	% Owned:	
Address:	645 W 3rd Ave				
City:	Anchorage	State:	AK	ZIP:	99501

This subsection must be completed by any applicant that is a corporation or LLC. Corporations and LLCs are required to be in good standing with the Alaska Division of Corporations (DOC) and have a registered agent who is an individual resident of the state of Alaska.

DOC Entity #:	10222729	AK Formed Date:	02/07/2023	Home State:	AK
Registered Agent:	Jason S. Motyka	Agent's Phone:	907-229-5151		
Agent's Mailing Address:	645 W 3rd Ave				
City:	Anchorage	State:	AK	ZIP:	99501

Residency of Agent:

Yes No

Is your corporation or LLC's registered agent an individual resident of the state of Alaska?

☒ ☐



Alcohol and Marijuana Control Office
550 W 7th Avenue, Suite 1600
Anchorage, AK 99501
alcohol.licensing@alaska.gov
<https://www.commerce.alaska.gov/web/amco>
Phone: 907.269.0350

Alaska Alcoholic Beverage Control Board

Form AB-01: Transfer License Application

Section 6 – Other Licenses

Ownership and financial interest in other alcoholic beverage businesses:

Yes No

Does any representative or owner named as a transferee in this application have any direct or indirect financial interest in any other alcoholic beverage business that does business in or is licensed in Alaska?

☒ ☐

If "Yes", disclose which individual(s) has the financial interest, what the type of business is, and if licensed in Alaska, which license number(s) and license type(s):

See Attached Addendum

Section 7 – Authorization

Communication with AMCO staff:

Yes No

Does any person other than a licensee named in this application have authority to discuss this license with AMCO staff?

☒ ☐

If "Yes", disclose the name of the individual and the reason for this authorization:

Daniel J. McCarthy III



Alcohol and Marijuana Control Office
550 W 7th Avenue, Suite 1600
Anchorage, AK 99501
alcohol.licensing@alaska.gov
<https://www.commerce.alaska.gov/web/amco>
Phone: 907.269.0350


Alaska Alcoholic Beverage Control Board

Form AB-01: Transfer License Application

Section 8 – Transferor Certifications

Additional copies of this page may be attached, as needed, for the controlling interest of the current licensee to be represented.


I declare under penalty of perjury that the undersigned represents a **controlling interest** of the current licensee. I additionally certify that I, as the current licensee (either the sole proprietor or the controlling interest of the currently licensed entity) have examined this application, approve of the transfer of this license, and find the information on this application to be true, correct, and complete.


Signature of transferor

Jeffrey L. Poersch

Printed name of transferor

Subscribed and sworn to before me this 23rd day of March, 2023.

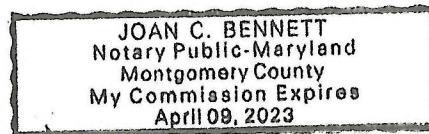


Signature of Notary Public

Notary Public in and for the State of Maryland.

My commission expires: April 9, 2023

Signature of transferor

Printed name of transferor

Subscribed and sworn to before me this _____ day of _____, 20____.

Signature of Notary Public

Notary Public in and for the State of _____.

My commission expires: _____



Alcohol and Marijuana Control Office
550 W 7th Avenue, Suite 1600
Anchorage, AK 99501
alcohol.licensing@alaska.gov
<https://www.commerce.alaska.gov/web/amco>
Phone: 907.269.0350

Alaska Alcoholic Beverage Control Board

Form AB-01: Transfer License Application

Section 9 – Transferee Certifications

Read each line below, and then sign your initials in the box to the right of each statement:

Initials

I certify that all proposed licensees (as defined in AS 04.11.260) and affiliates have been listed on this application.

I certify that all proposed licensees have been listed with the Division of Corporations.


I certify that I understand that providing a false statement on this form or any other form provided by AMCO is grounds for rejection or denial of this application or revocation of any license issued.

I certify that all licensees, agents, and employees who sell or serve alcoholic beverages or check the identification of a patron will complete an approved alcohol server education course, if required by AS 04.21.025, and, while selling or serving alcoholic beverages, will carry or have available to show a current course card or a photocopy of the card certifying completion of approved alcohol server education course, if required by 3 AAC 304.465.

I agree to provide all information required by the Alcoholic Beverage Control Board in support of this application.

I hereby certify that I am the person herein named and subscribing to this application and that I have read the complete application, and I know the full content thereof. I declare that all of the information contained herein, and evidence or other documents submitted are true and correct. I understand that any falsification or misrepresentation of any item or response in this application, or any attachment, or documents to support this application, is sufficient grounds for denying or revoking a license/permit. I further understand that it is a Class A misdemeanor under Alaska Statute 11.56.210 to falsify an application and commit the crime of unsworn falsification.

Signature of transferee
Jason Mohka
Printed name

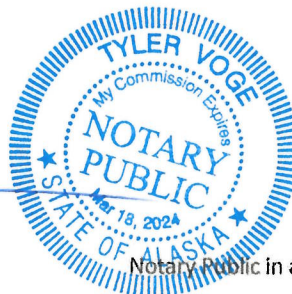

Signature of Notary Public
Notary Public in and for the State of Alaska
My commission expires: 3/18/2024


Subscribed and sworn to before me this 27th day of March, 2023.

Licenses – J. Motyka/David McCarthy

5744	49 th State Brewing	Brewery
5745	49 th State Brewing	Winery
4946	49 th State Brewing Co.	Brewpub
3370	Beverage Dispensary – Tourism – Seasonal	McKinley Denali Salmon Bake
671	Beverage Dispensary	49 th State Brewing Company
4938	Restaurant/Eating Place – Seasonal	Prospectors Historic Pizzeria & Ale House
5297	Beverage Dispensary -Seasonal	The Overlook
4058	Beverage Dispensary	49 th State Brewing Company – Floor 1 Main Bar
4059	Brewpub	49 th State Brewing Company
5554	Beverage Dispensary – Duplicate	49 th State Brewery – Floor 2 Service Bar
5555	Beverage Dispensary – Duplicate	49 th State Brewery – Basement East Bar
5556	Beverage Dispensary – Duplicate	49 th State Brewery – Basement West Bar
5557	Beverage Dispensary – Duplicate	49 th State Brewery – Roof Top Deck Bar
5558	Beverage Dispensary – Duplicate	49 th State Brewery – Floor 1 Theater Bar
5648	Package Store	49 th State Spirits and Gifts
6034	Restaurant/Eating Place	49 th State Brewing @ the Rail
6035	Package Store	49 th State Spirits and Gifts @ the Rail
2097	Beverage Dispensary	*Transfer License from Yellowstone
Investments		

AMCO

MAR 28 2023

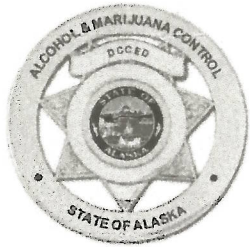

Alaska Alcoholic Beverage Control Board

Form AB-02: Premises Diagram

Alcohol and Marijuana Control Office
550 W 7th Avenue, Suite 1600
Anchorage, AK 99501
alcohol.licensing@alaska.gov
<https://www.commerce.alaska.gov/web/amco>
Phone: 907.269.0350

Why is this form needed?

A detailed diagram of the proposed licensed premises is required for all liquor license applications, per AS 04.11.260 and 3 AAC 304.185. Your diagram must include dimensions and must show all entrances and boundaries of the premises, walls, bars, fixtures, and areas of storage, service, consumption, and manufacturing. If your proposed premises is located within a building or building complex that contains multiple businesses and/or tenants, please provide an additional page that clearly shows the location of your proposed premises within the building or building complex, along with the addresses and/or suite numbers of the other businesses and/or tenants within the building or building complex.

The second page of this form may not be required. Blueprints, CAD drawings, or other clearly drawn and marked diagrams may be submitted in lieu of the second page of this form. The first page must still be completed, attached to, and submitted with any supplemental diagrams. An AMCO employee may require you to complete the second page of this form if additional documentation for your premises diagram is needed.

This form must be completed and submitted to AMCO’s Anchorage office before any license application will be considered complete.

YesNo

I have attached blueprints, CAD drawings, or other supporting documents in addition to, or in lieu of, the second page of this form.☒☐

Section 1 – Establishment Information

Enter information for the business seeking to be licensed, as identified on the license application.

Licensee:	NHG Airport, LLC	License Number:	4403
License Type:	Tourism - Beverage Dispensary		
Doing Business As:	49th State Brewing Company Ted Stevens		
Premises Address:	5000 W. International Airport Road, STE C2208		
City:	Anchorage	State:	AK
		ZIP:	99502



Alcohol and Marijuana Control Office
550 W 7th Avenue, Suite 1600
Anchorage, AK 99501
alcohol.licensing@alaska.gov
<https://www.commerce.alaska.gov/web/amco>
Phone: 907.269.0350



Alaska Alcoholic Beverage Control Board

Form AB-02: Premises Diagram

Section 2 – Detailed Premises Diagram

Clearly indicate the boundaries of the premises and the proposed licensed area within that property. Clearly indicate the interior layout of any enclosed areas on the proposed premises. Clearly identify all entrances and exits, walls, bars, and fixtures, and outline in red the perimeter of the areas designated for alcohol storage, service, consumption, and manufacturing. Include dimensions, cross-streets, and points of reference in your drawing. You may attach blueprints or other detailed drawings that meet the requirements of this form.

AMCO
MAR 28 2023

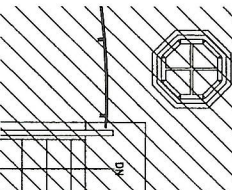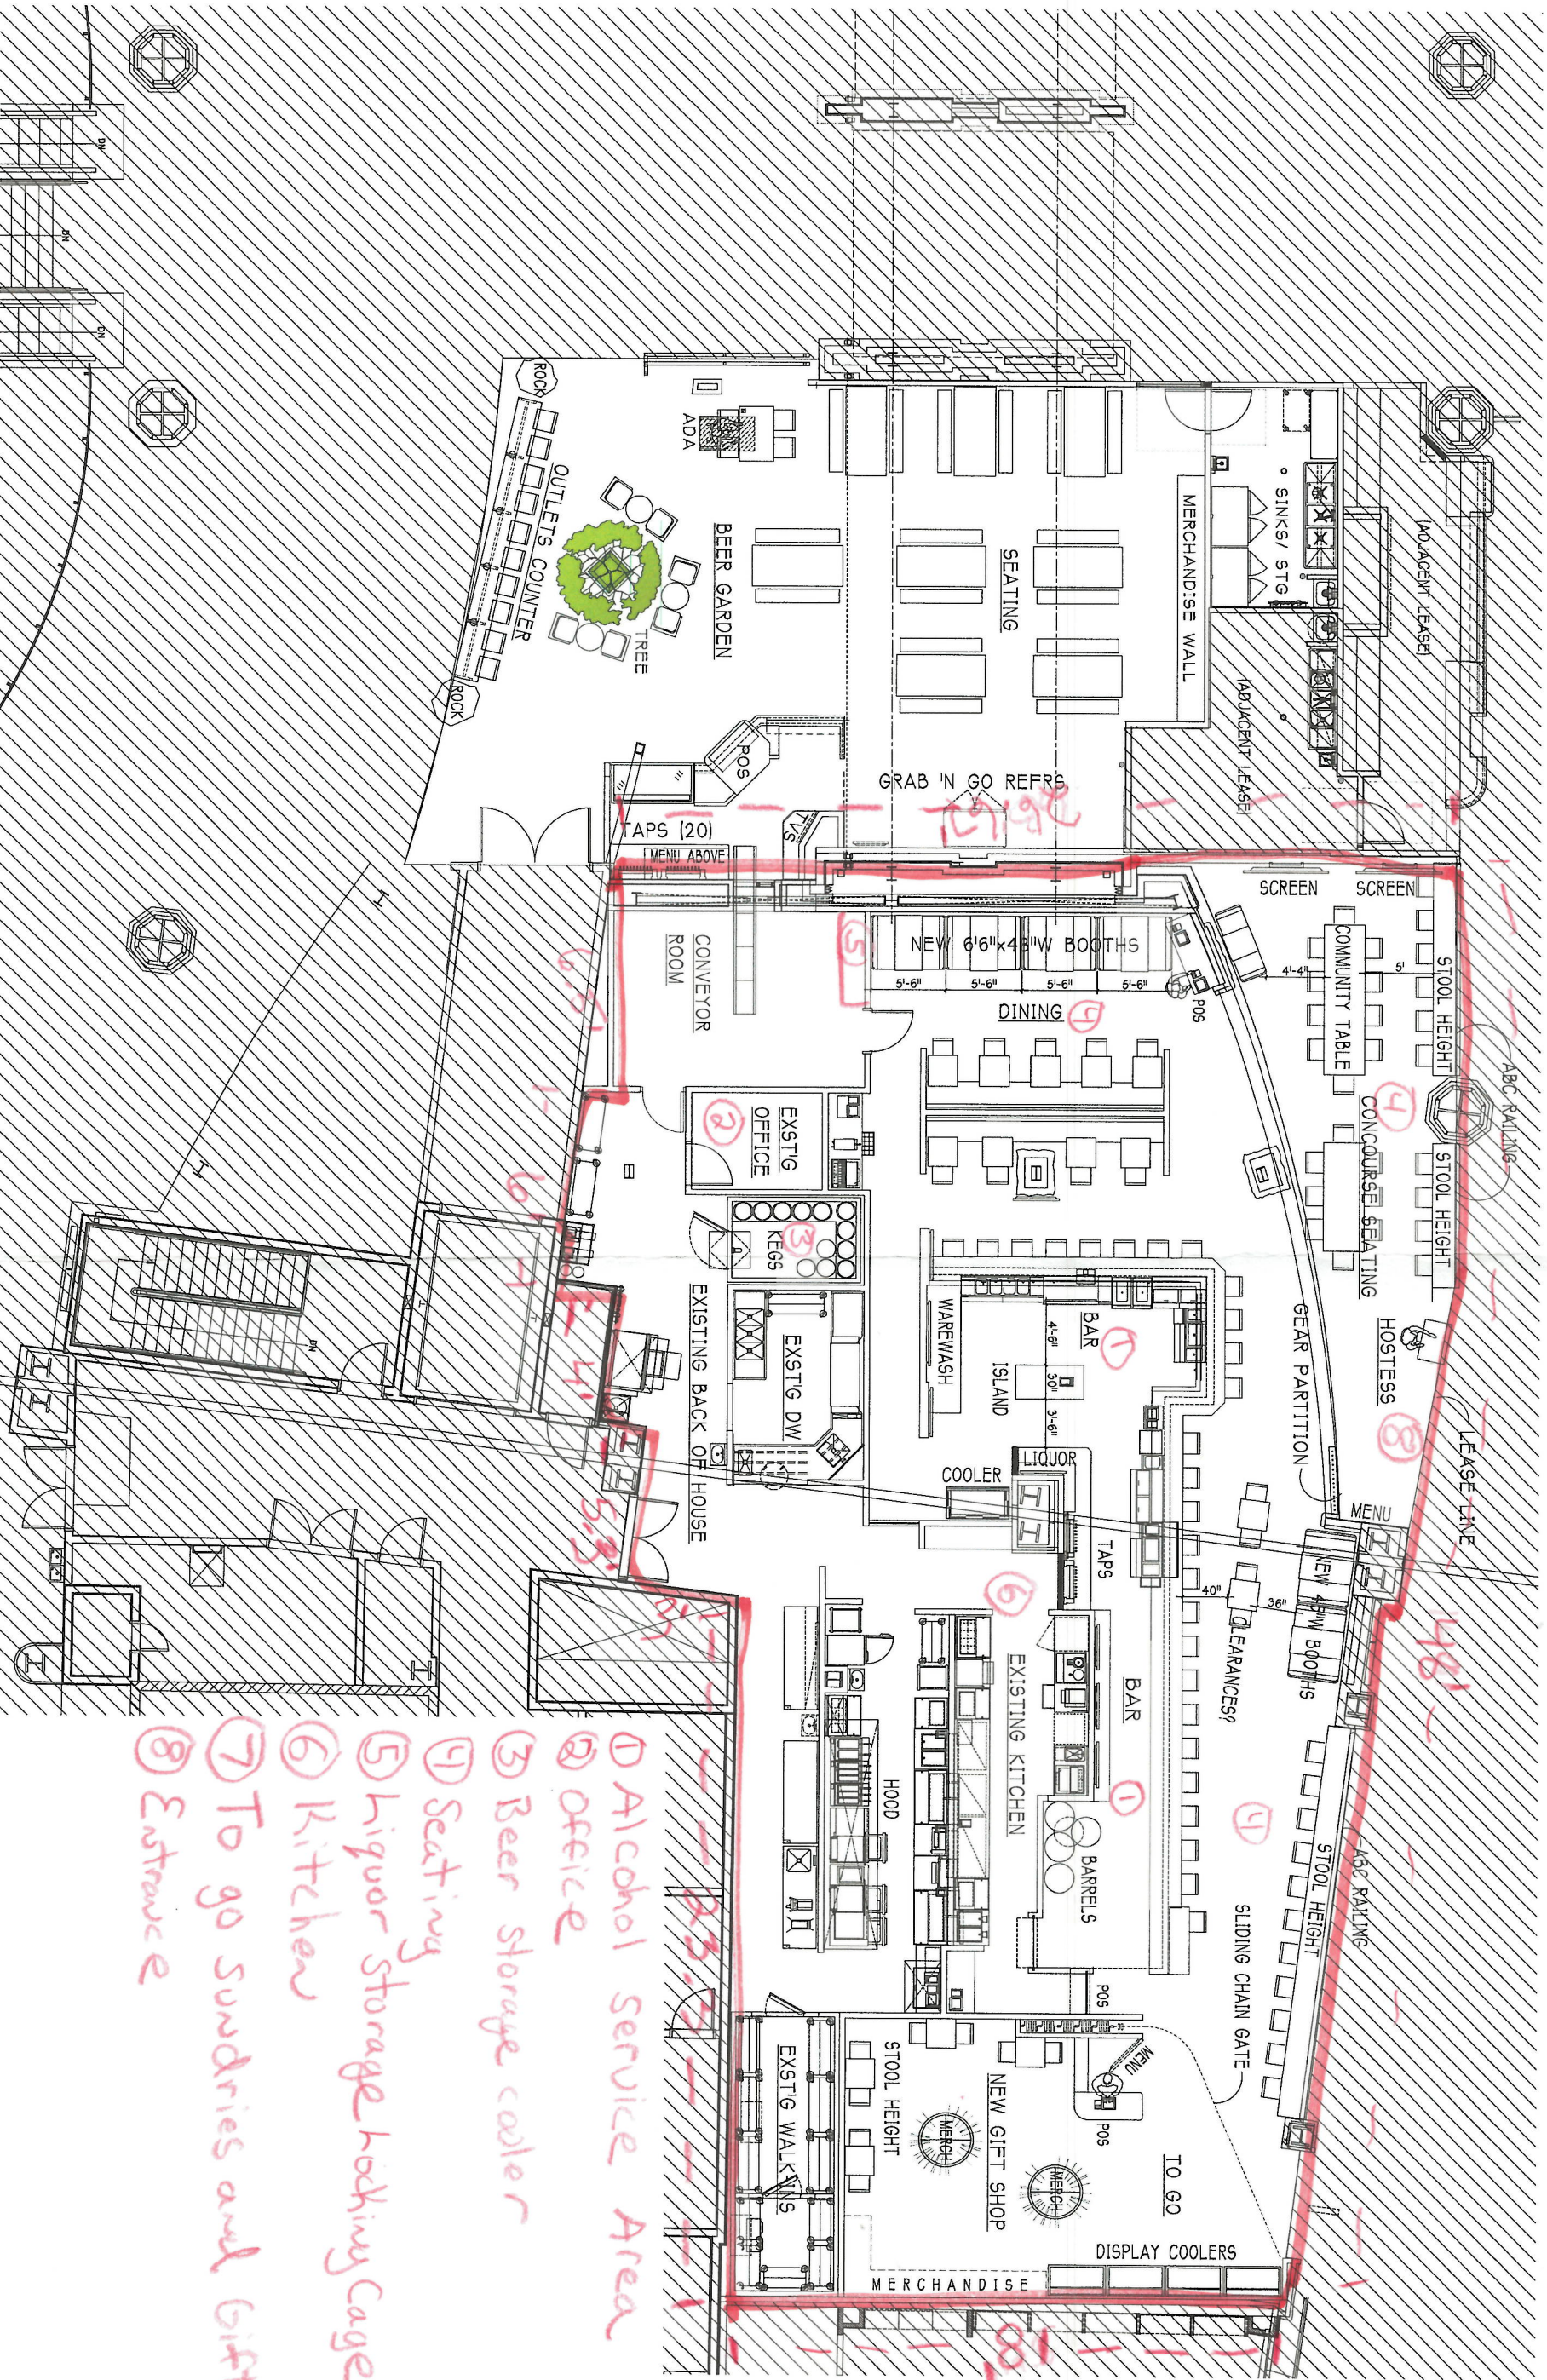

TED STEVENS

FORTY NINTH STATE BREWERY

PHASE I FLOOR PLAN

PHASE II WINTER 2023

W International Airport Road

- 1 Alcohol Service Area
- 2 Office
- 3 Beer storage cooler
- 4 Seating
- 5 liquor storage holding cage
- 6 Kitchen
- 7 To go Sundries and Gifts
- 8 Entrance

SCALE: 3/16"=1'-0"




SHEET NUMBER
FS1

SHEET TITLE:
PROPOSED FLOOR PLAN
PROJ. NO.: 49TH
DATE: 22 MAR 23
CAD FILE: FS1

PROJECT:
49th State Brewing Concourse C
Food & Beverage Concession
Agreement ADA- 32441
Ted Stevens Anchorage Int'l. Airport
Anchorage, Alaska 99502

#4403
N
→

Benchmark
Architecture
POB 230247 Anchorage, Alaska 99523
(907) 242-4100 phone BenchmarkArch@gmail.com

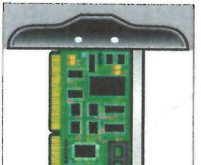

AIRPORT ENGINEERING

1224 N. 37th St.
91 0




DEPARTMENT OF TRANSPORTATION
AND PUBLIC FACILITIES

EXHIBIT DATE: 12/14/2022	DRAFTED: BB	CHECKED:	APPROVED:
--------------------------	-------------	----------	-----------

EXHIBIT DATE: 12/14/2022

EXHIBIT B

1331C

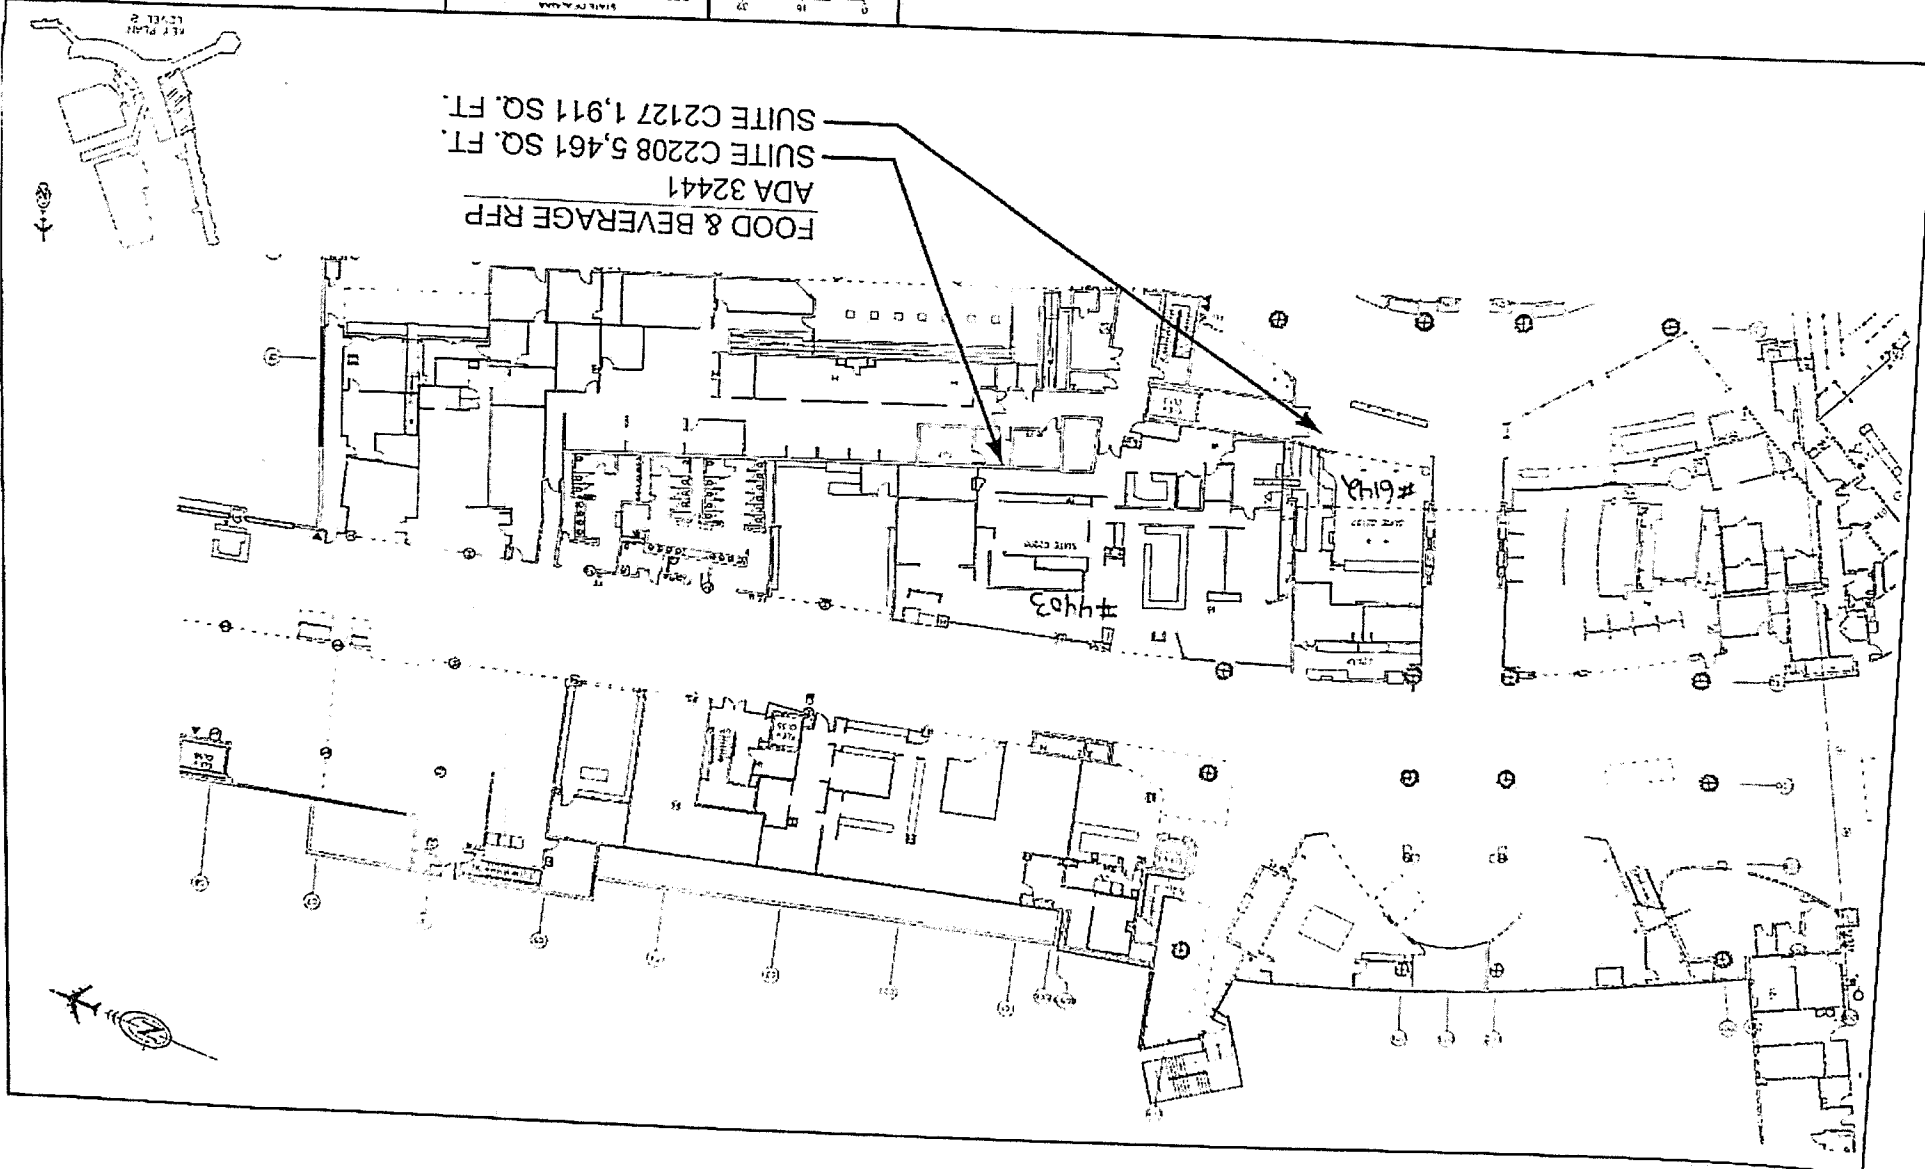



Alaska Alcoholic Beverage Control Board

Form AB-03: Restaurant Designation Permit Application**Why is this form needed?**

A restaurant designation permit application is required for a licensee desiring designation under 3 AAC 304.715 – 3 AAC 304.795 as a bona fide restaurant, hotel, or eating place for purposes of AS 04.16.010(c) or AS 04.16.049. Designation will be granted only to a holder of a beverage dispensary, club, recreational site, golf course, or restaurant or eating place license, and only if the requirements of 3 AAC 304.305, 3 AAC 304.725, and 3 AAC 304.745, as applicable, are met. A **menu** or expected menu listing the meals, including entrées prepared on-site and offered to patrons, and copy of the DEC Food Service Permit (or corresponding DHHS documentation for licenses located in the Municipality of Anchorage) must accompany this form. Applicants should review AS 04.16.049 – AS 04.16.052 and 3 AAC 304.715 – 3 AAC 304.795. All fields of this form must be completed. The required \$50 permit fee may be made by credit card, check, or money order.

Section 1 – Establishment Information

Enter information for licensed establishment.

Licensee:	NHG Airport, LLC				
License Type:	Toursim - Beverage Dispensary	License Number:	4403		
Doing Business As:	49th State Brewing Company Ted Stevens				
Premises Address:	5000 W. International Airport Road, STE C2208				
City:	Anchorage	State:	AK	ZIP:	99502
Contact Name:	Jason Motyka	Contact Phone:	907-229-5151		

Section 2 – Type of Designation Requested

This application is for the request of designation as a bona fide restaurant, hotel, or eating place for purposes of AS 04.16.010(c) or AS 04.16.049, and for the request of the following designation(s) (check all that apply):

- ☒ Dining after standard closing hours: AS 04.16.010(c)
- ☒ Dining by persons 16 – 20 years of age: AS 04.16.049(a)(2)
- ☒ Dining by persons under the age of 16 years, accompanied by a person over the age of 21: AS 04.16.049(a)(3)
- ☒ Employment for any persons under 21 years of age: AS 04.16.049(c)
NOTE: Under AS 04.16.049(d), a Department of Labor and Workforce Development work permit is not required to employ a person 18 - 20 years of age.

OFFICE USE ONLY	
Transaction #:	100554984
Initials:	



Alaska Alcoholic Beverage Control Board

Form AB-03: Restaurant Designation Permit Application

Section 3 – Minor Access

Review AS 04.16.049(a)(2); AS 04.16.049(a)(3); AS 04.16.049(c)

List where within the premises minors are anticipated to have access in the course of either dining or employment as designated in Section 2. (Example: Minors will only be allowed in the dining area. OR Minors will only be employed and present in the Kitchen.)

As most restaurants that are a licensed premise the Minor will access the restaurant through the front entrance in the terminal. The minor at no time will have direct access to Alcohol. Minors will only have access to the seating area and kitchen area. At no time will Minors be allowed to be behind bar.

Describe the policies, practices and procedures that will be in place to ensure that minors do not gain access to alcohol while dining or employed at your premises.

All of our staff and managers will be licensed with current TAP or TIP Cards as required by law. In addition there is an on site Manager during ALL hours of operations to ensure that no Minors ever have access to Alcohol. In addition to these actions the facility will also be equipped with video cameras that can be monitored by staff and managers that are on and off site. All Alcohol is stored in a secure location with no public access.

Is an owner, manager, or assistant manager who is 21 years of age or older always present on the premises during business hours?

Yes ☒ No ☐

Section 4 – DEC Food Service Permit

Per 3 AAC 304.910 for an establishment to qualify as a Bona Fide Restaurant, a Food Service Permit or (for licenses within the Municipality of Anchorage) corresponding Department of Health and Human Services documentation is required.

Please follow this link to the DEC Food Safety Website: <http://dec.alaska.gov/eh/fss/food/>

Please follow this link to the Municipality Food Safety Website:

<http://www.muni.org/Departments/health/Admin/environment/FSS/Pages/fssfood.aspx>

If you are unable to certify the below statement, please discuss the matter with the AMCO office:

Initials

I have attached a copy of the current food service permit for this premises OR the plan review approval.

**Please note, if a plan review approval is submitted, a final permit will be required before finalization of any permit or license application.*



Alaska Alcoholic Beverage Control Board

Form AB-03: Restaurant Designation Permit Application

Section 5 – Hours of Operation

Review AS 04.16.010(c).

Enter all hours that your establishment intends to be open. Include variances in weekend/weekday hours, and indicate am/pm:

Seven Days a week. 11am-12am

Section 6 – Entertainment & Service

Review AS 04.11.100(g)(2)

Are any forms of entertainment offered or available within the licensed business or within the proposed licensed premises?

Yes

☐

No

☒

If "Yes", describe the entertainment offered or available and the hours in which the entertainment may occur:

Food and beverage service offered or anticipated is:

☒

table service

☐

buffet service

☒

counter service

☐

other

If "other", describe the manner of food and beverage service offered or anticipated:



Alaska Alcoholic Beverage Control Board

Form AB-03: Restaurant Designation Permit Application

Section 7 – Certifications and Approvals

Read each line below, and then sign your initials in the box to the right of each statement:

Initials

There are tables or counters at my establishment for consuming food in a dining area on the premises.



I have included with this form a menu, or an expected menu, listing the meals to be offered to patrons.
This menu includes entrées that are regularly sold and prepared by the licensee at the licensed premises.



I certify that the license for which I am requesting designation is either a beverage dispensary, club, recreational site, golf course, or restaurant or eating place license.




I have included with this application a copy of the most recent AB-02 or AB-14 for the premises to be permitted.


*(AB-03 applications that accompany a new or transfer license application will
not be required to submit an additional copy of their premises diagram.)*



I hereby certify that I am the person herein named and subscribing to this application and that I have read the complete application, and I know the full content thereof. I declare that all of the information contained herein, and evidence or other documents submitted are true and correct. I understand that any falsification or misrepresentation of any item or response in this application, or any attachment, or documents to support this application, is sufficient grounds for denying or revoking a license/permit. I further understand that it is a Class A misdemeanor under Alaska Statute 11.56.210 to falsify an application and commit the crime of unsworn falsification.

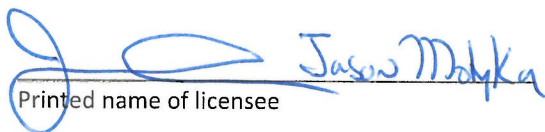


Printed name of licensee

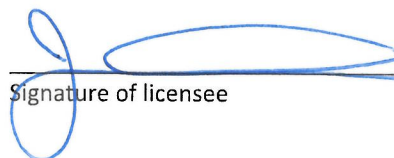
Signature of licensee

Local Government Review (to be completed by an appropriate local government official):

Approved

Denied



Signature of local government official

Date

Printed name of local government official

Title



Alaska Alcoholic Beverage Control Board

Form AB-03: Restaurant Designation Permit Application

AMCO Enforcement Review:

Enforcement Recommendation:

Approve

Deny

☐☐

Signature of AMCO Enforcement Supervisor

Printed name of AMCO Enforcement Supervisor

Date

Enforcement Recommendations:

AMCO Director Review:

Approved

Denied

☐☐

Signature of AMCO Director

Printed name of AMCO Director

Date

Limitations:

AMCO
MAR 28 2023

Attachment B | Sample Menu


STARTERS

HOUSE MADE CHICKEN TENDERS Southern style hand breaded crispy chicken tenders with honey mustard sauce. | XX XX

CRISPY CAULIFLOWER w/ 1/2 Cauliflower dusted in chickpea flour and bread, tossed in 49th hot sauce and served with vegan blue cheese sauce. | XX XX

NACHOS Crispy tortilla chips, black olives, melted cheddar and Monterey jack cheeses, pico de gallo, radish, red Fresno chiles, jalapeños, 49th hot cheese sauce, freshly diced avocado and tomatillo salsa cream. | XX XX AND CHILDREN | XX XX

Bavarian Handmade
PRETZEL



This labor of love handmade pretzel is served with our 49th hot cheese sauce. It's our famous favorite! | XX XX

SALADS

GRILLED CHICKEN CAESAR Grilled chicken atop crisp romaine tossed in house-made creamy Caesar dressing and topped with freshly grated Parmesan and parmesan croutons. | XX XX sub chicken | XX XX

BAJA STEAK SALAD 1/2 lb steak, chicken, radish, avocado, cabbage and shredded romaine, roasted corn, red onion, and bell pepper, salsa fresca, Monterey jack and cheddar cheeses and cilantro lime vinaigrette. | XX XX


CHICKEN Cobb A hearty classic. Mixed greens, tender grilled chicken, avocado, sliced tomatoes, sliced egg, scallops, crispy bacon, and blue cheese crumbles. Served with house-made red wine vinaigrette. | XX XX



TED STEVENS

ELK SMASH BURGER

A seasoned half pound elk burger

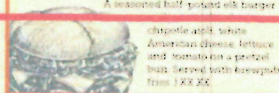

SIDES

COLOSSAL ONION RINGS | XX XX
SIDE CAESAR | XX XX
BREWPUF FRIES | XX XX

PUB FAVORITES

Burgers - Served with brewpub fries

SLEEPING LADY Hand-patted Mottaf Farms Alaskan beef, cheddar cheese, serrano, tomatoes, onions, pickles, mayo and mustard. | XX XX

MT. MAGNIFICENT Applewood smoked peppered burger, aged smoked cheddar cheese, sautéed potatoes, crispy onions and our Blonde Eagle Ale BBQ sauce. | XX XX

Where's the Beef? **VEGAN BURGER** ✓
An Impossible Burger™ patty, vegan special sauce, vegan cheddar lettuce, onion and pickle on a pub bun. Served with a side salad. | XX XX

KING CRABBY GRILLED CHEESE Grilled scotchbone head, rub marinated, and Swiss and cream cheeses. Served with brewpub fries. | XX XX

CARNITAS TORTA SANDWICH Sweet, soft sandwich bun, soaked perfectly. Built as a traditional torta with slow-cooked infused beans, tender and flavorful pork carnitas topped with Cotija cheese, fresh shredded lettuce, sliced tomato, and pickled onions. Served with our warm tortilla chips and pico de gallo. | XX XX

BULOOGI BOWL Tangy Bulgogi beef with blistered green onions, radish, red cabbage, Alaska-made Kimchi, and our sweet farmhouse coconut rice. Topped with sesame seeds and crispy wonton strips. | XX XX

PIT-SMOKED TURKEY CLUB Slow-smoked, shaped turkey breast, applewood smoked peppered bacon, creamy turkey cheese, sharp-grated mustard, onion, lettuce and tomato on a toasted ciabatta. Served with brewpub fries. | XX XX

MAINS

49TH STATE'S FAMOUS HALIBUT AND CHIPS

1/2 lb Alaskan Halibut, medium rare light and crispy beer batter, seasoned brewpub fries, creamy coleslaw, house-made tartar sauce and malt vinegar. | XX XX

BAKED MAC-N-CHEESE An American classic, macaroni smothered in creamy Alfredo and aged cheddar cheese sauce, topped with Parmesan breadcrumb crumbs and baked in an iron skillet. | 14.99
Meat Lovers Grilled Steak and Crispy Bacon | 17.99

FAMOUS CRAB CAKES Two Alaska-sourced crab cakes served fresh with freshly sliced avocado and pico de gallo on a bed of arugula with lemon herb mayo and crispy brewpub fries. | XX XX

FREE RANGE BUFFALO MEATLOAF Meatloaf wrapped in braised Applewood bacon with our best house-made mushroom demi-glace and topped with caramelized onions, served with garlic smashed potatoes. | XX XX

BEVERAGES

SOFT DRINKS, ICED TEA, JUICES Coke, Diet Coke, Coke Zero, Sprite, Cherry Coke, Dr. Pepper, orange soda, unsweetened or raspberry tea, orange/lemon/lime/strawberry/pineapple juice. | 2.99

SAN PELLEGRINO | 3.49

HOT TEA, COFFEE, COCOA | 2.99

HOUSE-MADE LEMONADE | 3.99
With fresh strawberries and thyme. | 4.49
With fresh muddled raspberries or blueberries. | 4.49
With fresh muddled blackberries. | 4.49

AK PALMER House-made lemonade and tea. | 3.99

49TH STATE ROOT BEER

Part | 3.99

BLUEBERRY CREAM SODA

Part | 3.99

Make it an ice cream float | 6.99

KIDS MENU

CHICKEN TENDERS A handbreaded chicken tender with brewpub fries. | XX XX

49TH STATE'S MAC N CHEESE BOWL Our famous mac and cheese topped in a bowl topped with cheddar goldfish crackers. | XX XX

KID'S BURGER A tasty burger with cheese of choice, served with brewpub fries. | XX XX

DESSERTS

BLUEBERRY PIE Freshly baked blueberry pie with a delicious flaky crust. Served warm with vanilla ice cream. | 8.99

49TH STATE SODA FLOATS | 6.99
VANILLA OR CHOCOLATE ICE CREAM | 4.99

STONE FIRED FLATBREADS

OUR FLATBREAD DOUGH RISES THROUGH AN 18 HOUR FERMENTATION FOR EXTRA JOISTABILITY. THE INCREASED COMPLEX FLAVOR PROFILE ALSO HAS LESS GLUTEN WHILE OUR FREE DRINKS REPLACE HEAVY KIDS NO SUGAR ADDED.

TEKLANIKA House red sauce, double pepperoni, mozzarella, and Parmesan. | 15.99

NEHANA Ranch, grilled chicken, applewood smoked bacon, mozzarella, and provolone. | 16.49

SAVAGE RIVER Blonde Eagle BBQ sauce, Mottaf Farms pulled pork, grilled pineapple, mozzarella, provolone, and crispy onions. | 16.49

Vegan Rapids
FLATBREAD

Vegan ranch, toasted chick peas, red onions, vegan mozzarella, parsley. | 15.99

BREAKFAST

BREAKFAST SCRAMBLE BOWL choice of 4 ingredients served on breakfast potatoes, ham, tomato, spinach, onions, mushrooms, red peppers, sausage, cheddar, white American, vegan mozzarella. | XX XX

TOFU SCRAMBLE BOWL choice of 4 ingredients served on breakfast potatoes, tofu, tomato, spinach, onions, mushrooms, red peppers, sausage, cheddar, white American, vegan mozzarella. | XX XX

CHICKEN AND WAFFLES Crispy, hand-battered chicken tenders on waffles with house-infused butter and brunch breakfast syrup. | XX XX

BREAKFAST BURRITO Bacon, eggs, cheddar cheese, and salsa fresca served with breakfast potatoes. | XX XX

PACKED FOR POWER Steel cut oats, brown sugar, dried fruit, almonds and milk. | XX XX


YES WE CAN
120Z CAN 6PKS NOW AVAILABLE



PROUDLY CRAFTED IN ALASKA | 49THSTATEBREWING.COM | 49THSTATE

We are a proud partner of the Alaska Coastal Resource Management Program.

49th State is a proud partner of the Alaska Coastal Resource Management Program. We are committed to protecting the environment and the people who live here. We are committed to providing the best quality products and services to our customers. We are committed to being a responsible corporate citizen.

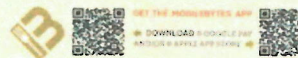

THIS PERMIT MUST BE CONSPICUOUSLY POSTED IN A PUBLIC PLACE IN THE ESTABLISHMENT

Municipality of Anchorage
DEPARTMENT OF HEALTH & HUMAN SERVICES
PERMIT

FACILITY NAME	HUMPY'S GREAT ALASKAN ALE HOUSE - BAR C CON	PERMIT NO.
OWNER'S NAME:	HOST CHEN ANC FB LLC	FA0012923
LOCATION:	5000 W INT'L AIRPORT RD	

ISSUED BY THE DEPARTMENT OF HEALTH & HUMAN SERVICES AND SUBJECT TO THE ANCHORAGE MUNICIPAL CODE OF ORDINANCES TITLES 15 AND 16. UNLESS THE OWNERSHIP CHANGES, THIS PERMIT IS VALID FROM 1/1/2022 TO 12/31/2022

HUMPY'S GREAT ALASKAN ALE HOUSE - BAR C C
PO BOX 190231
ANCHORAGE, AK 99519

70-031 Ver 9.02

THIS CERTIFICATE AND PERMIT IS NOT TRANSFERABLE
AND IS THE PROPERTY OF THE MUNICIPALITY OF ANCHORAGE

THIS PERMIT MUST BE CONSPICUOUSLY POSTED IN A PUBLIC PLACE IN THE ESTABLISHMENT

Municipality of Anchorage
DEPARTMENT OF HEALTH & HUMAN SERVICES
PERMIT

FACILITY NAME	HUMPY'S GREAT ALASKAN ALE HOUSE - C CON	PERMIT NO.
OWNER'S NAME:	HOST CHEN ANC FB LLC	FA0012922
LOCATION:	5000 W INT'L AIRPORT RD	

ISSUED BY THE DEPARTMENT OF HEALTH & HUMAN SERVICES AND SUBJECT TO THE ANCHORAGE MUNICIPAL CODE OF ORDINANCES TITLES 15 AND 16. UNLESS THE OWNERSHIP CHANGES, THIS PERMIT IS VALID FROM 1/1/2022 TO 12/31/2022

HUMPY'S GREAT ALASKAN ALE HOUSE - C CON
PO BOX 190231
ANCHORAGE, AK 99519

70-031 Ver 9.02

THIS CERTIFICATE AND PERMIT IS NOT TRANSFERABLE
AND IS THE PROPERTY OF THE MUNICIPALITY OF ANCHORAGE

AMCO
MAR 28 2023