



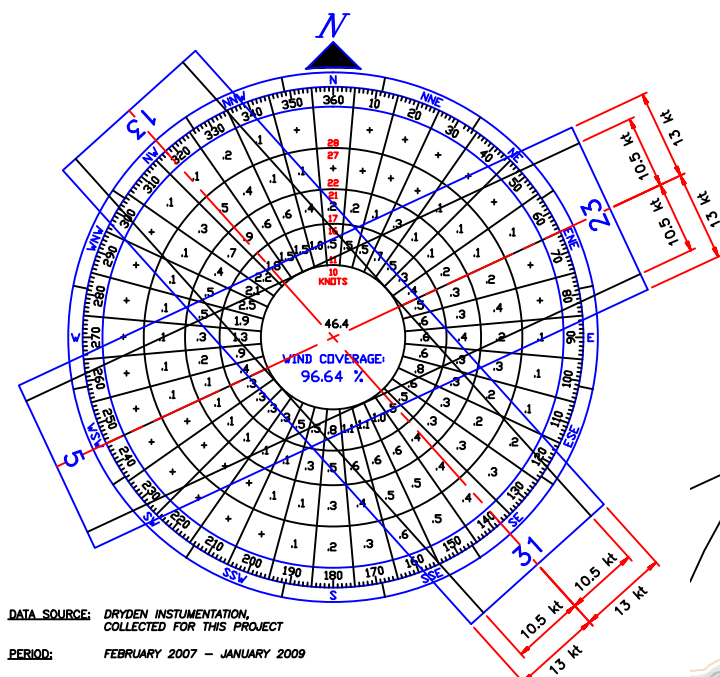

WIND DATA TABLE			
RUNWAY	13 kt	16 kt	
13/31	89.26%	94.76%	
5/23	77.35%	-	
COMBINED	96.64%	-	

DATA SOURCE: DRYDEN INSTRUMENTATION,
COLLECTED FOR THIS PROJECT
PERIOD: FEBRUARY 2007 - JANUARY 2009

WIND DATA

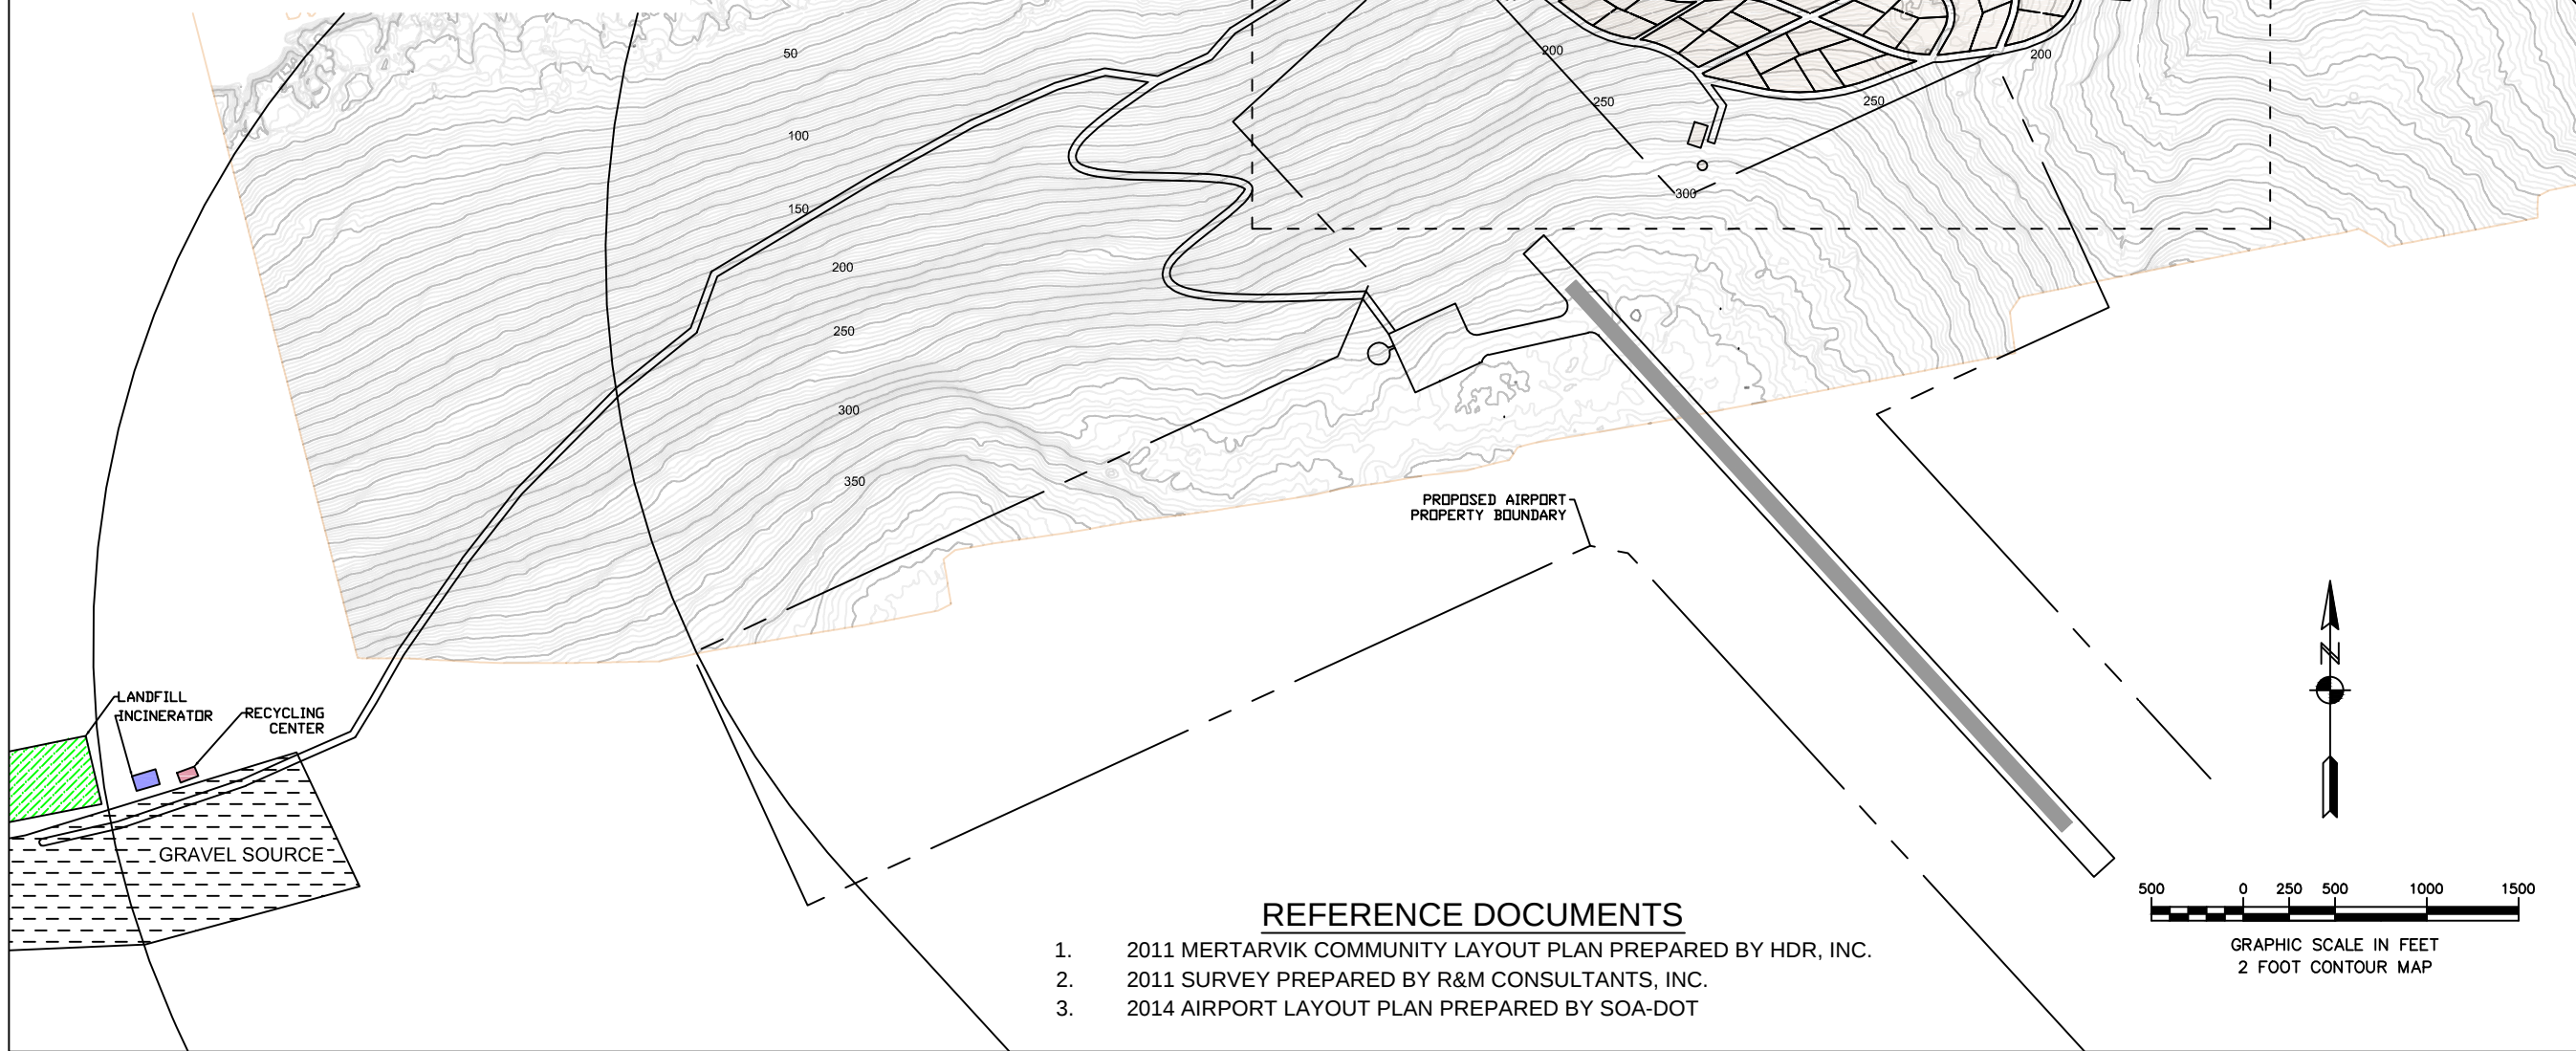

REFERENCE DOCUMENTS

1. 2011 MERTARVIK COMMUNITY LAYOUT PLAN PREPARED BY HDR, INC.
2. 2011 SURVEY PREPARED BY R&M CONSULTANTS, INC.
3. 2014 AIRPORT LAYOUT PLAN PREPARED BY SOA-DOT

STATE OF ALASKA
DEC - DOW - VSW
ANCHORAGE, ALASKA

CONTRACT NO. _____
CONTRACTOR _____
CITY _____ STATE _____ ALASKA
RECOMMENDED _____
APPROVED _____
DATE _____

DATE: 05/12/2015	FILE NAME: Mertarvik Final CLP	JOB NUMBER: _____	SCALE: 1:1000
SURVEY: 10 DEC 2011	TEAM COORDINATOR: WRM	CHECKED: GM	DATE: 05/12/2015
STATE OF ALASKA DEC - DIVISION OF WATER VILLAGE SAFE WATER PROGRAM	555 CORDOVA STREET ANCHORAGE, ALASKA 99501 907 269 7502 voice 907 269 7509 fax	DRAWN BY: _____ CHECKED BY: _____ DATE: _____	

MERTARVIK, AK
COMMUNITY LAYOUT PLAN
MAY 2015

Reference number:
MER-CLP-001

Sheet 1 of 1