


1. HOUSE LOT SIZES ARE APPROXIMATELY 0.75 ACRES

APPROXIMATELY 0.75 ACRES

BAIRD INLET

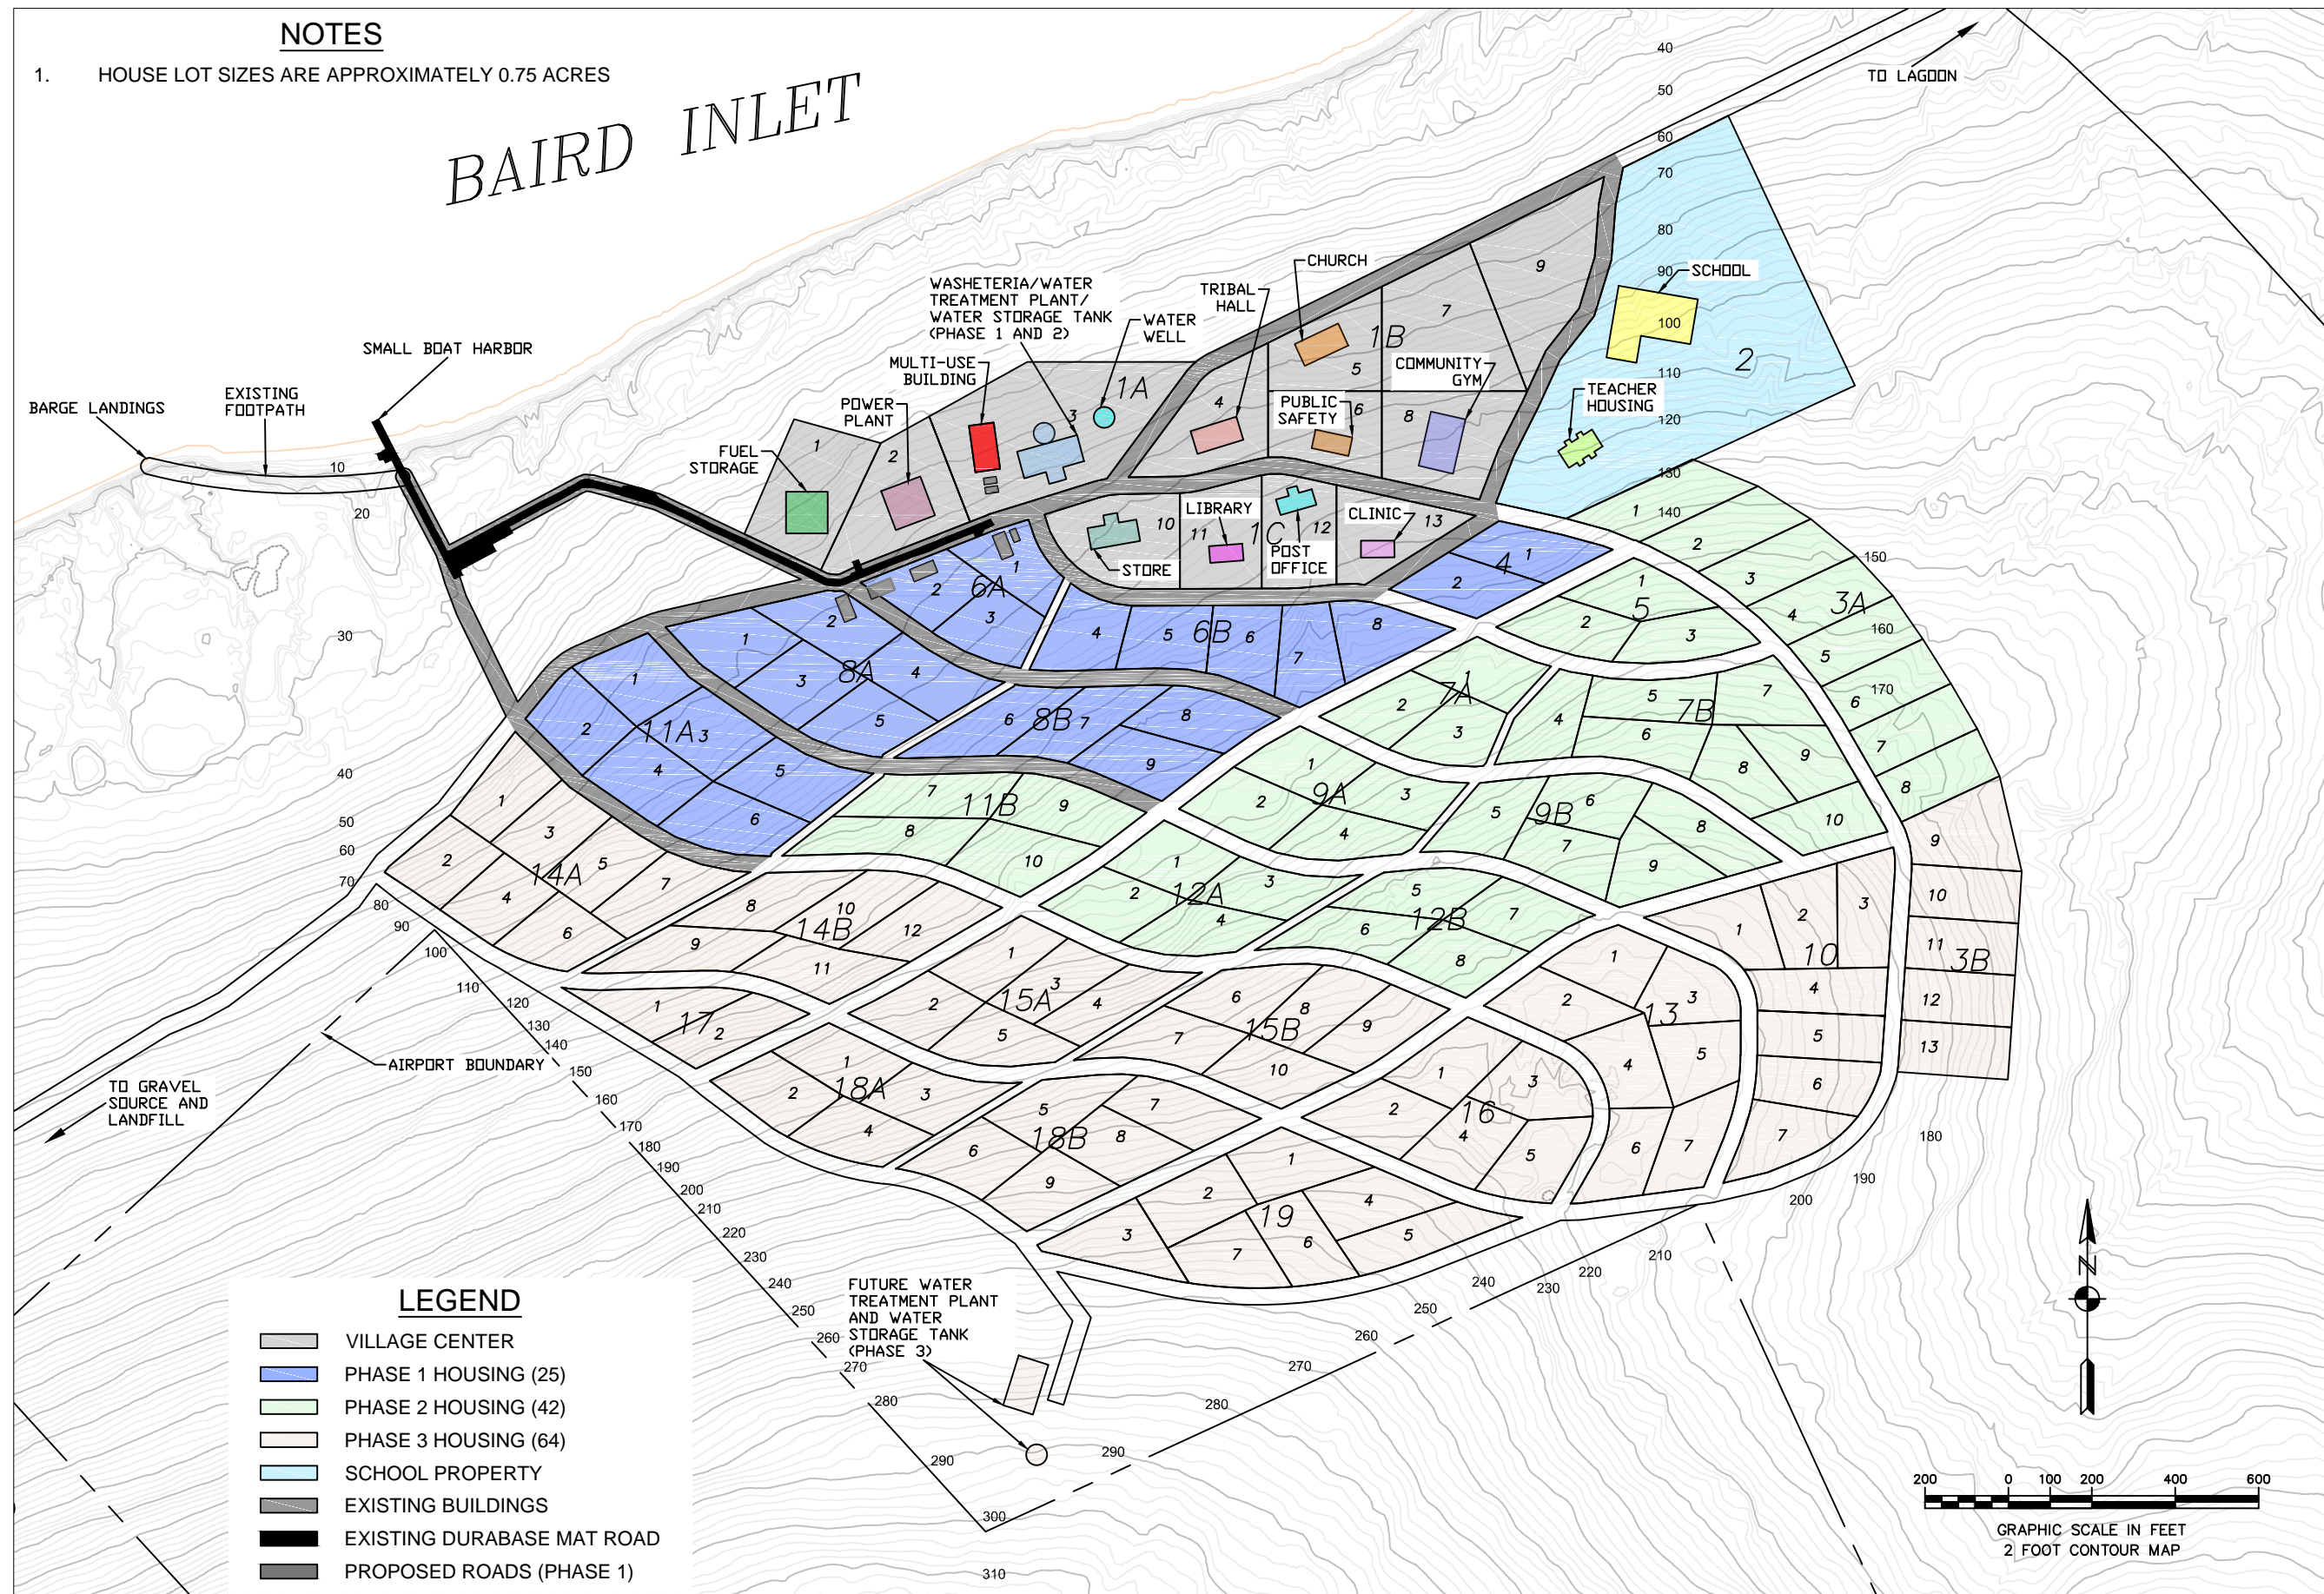


CONTRACT NO. _____	QTY. <u>ANCHORAGE</u> STATE <u>ALASKA</u>	
CONTRACTOR _____	Recommended by: _____	Date: _____
PRIME CONTRACTOR _____		CHEF SURVEY SECTION _____

[illegible]

Run by: 10 DEC 2011	Date: 05/12/2015
3MM Core sheets Drawn: WRM SOLARIS-COOL-VIEW Checkid: GM SOLARIS-COOL-VIEW Submitted: = DWA-CHS & RM	File Name: Mertanik Final Paper Plat Job Number: Scale: 1:400

STATE OF ALASKA
DEC - DIVISION OF WATER
VILLAGE SAFE WATER PROGRAM

 555 CORDOVA STREET
Anchorage, Alaska 99501
907 269 7502 voice
907 269 7509 fax

MERTARVIK, AK.
PAPER PLAT
MAY 2015

Reference
number:
MER-CLP-002

Sheet 1 of 1