



Document reference ID : 1024

Licensing Application Summary

Application ID:	1024
Applicant Name:	Anchorage Hospitality Llc
License Type applied for:	Hotel or Motel Endorsement (HME) (AS 04.09.430)
Application Status:	In Review
Application Submitted On:	12/06/2023 01:16 PM AKST

Entity Information

Business Structure:	Limited liability company
Alaska Entity Number (CBPL):	118298

Entity Contact Information

Mailing Address:	109 W International Airport Road, Anchorage, AK, 99518, USA
-------------------------	---

Designated Licensee Information

Authority Type:	I am authorized user by the designated licensee with binding authority
Legal First Name:	William
Legal Last Name:	Lawson
Email Address:	bill@aacdi.com
Phone Number:	509-624-1170

Ownership / Principal Party Details

Principal Parent Entity	Principal Party	Role	%Ownership
Anchorage Hospitality Llc	Llc Aawl	Member	71
Anchorage Hospitality Llc	Llc Hope Holdings	Member	20

Premises Address

Address: 109 W International Airport Road, Anchorage, AK, 99518, USA

Does the proposed site include a valid street address? Yes

Primary license number

Primary License Information 4844

Local Government and Community Council Details

City/Municipality Anchorage (Municipality of)

Community Council Name Midtown

Property Ownership

Do you, the applicant, own the land, building, and/or warehouse at this proposed licensed location?

No

Property Utilization Status

An Existing Facility

Are you operating under?

Lease

Add Copy of Lease\Sublease document

[Anc CP - Ground Lease.PDF](#)

Premises Diagram

Will the license or permit embrace the entire premises address?

No

Premises Diagram

- [CPA Licensed Premises Diagram.pdf](#)

Security Plan

- [Crowne Plaza Anchorage Security Plan ACCIS.pdf](#)

Attestations

I certify that all proposed licensees (as defined in AS 04.11.260) and affiliates have been listed on this application.

I certify that I understand that providing a false statement on this form or any other form provided by AMCO is grounds for rejection or denial of this application or revocation of any license issued.

I certify that all licensees, agents, and employees who sell or serve alcoholic beverages or check the identification of a patron will complete an approved alcohol server education course, if required by AS 04.21.025, and, while selling or serving alcoholic beverages, will carry or have available to show a current course card or a photocopy of the card certifying completion of approved alcohol server education course, if required by 3 AAC 305.700.

I agree to provide all information required by the Alcoholic Beverage Control Board in support of this application.

I hereby certify that I am the person herein named and subscribing to this application and that I have read the complete application, and I know the full content thereof. I declare that all of the information contained herein, and evidence or other documents submitted are true and correct. I understand that any falsification or misrepresentation of any item or response in this application, or any attachment, or documents to support this application, is sufficient grounds for denying or revoking a license/permit. I further understand that it is a Class A misdemeanor under Alaska Statute 11.56.210 to falsify an application and commit the crime of unsworn falsification.

I certify that all proposed licensees have been listed with Division of Corporation, Business, and Professional Licensing.

I certify that I and any individual identified in the business entity ownership section of this application, has or will read AS 04 and its implementing regulations.

Signature

This application was digitally signed by : William Lawson on 12/06/2023 01:16 PM AKST

Payment Info

Payment Type : CC


Payment Id: 1d30ba9e-7094-4d03-b613-40115a6bf614

Receipt Number:

Payment Date: 12/06/2023 01:17 PM AKST

Documents


#	File Name	Type	Added On
1	Anc CP - Ground Lease.PDF	License Lease\Sublease document	12/06/2023 12:53 PM AKST
2	CPA Licensed Premises Diagram.pdf	License Location Diagram Document	12/06/2023 01:15 PM AKST
3	Crowne Plaza Anchorage Security Plan ACCIS.pdf	License Location Diagram Security Plan Document	12/06/2023 01:15 PM AKST

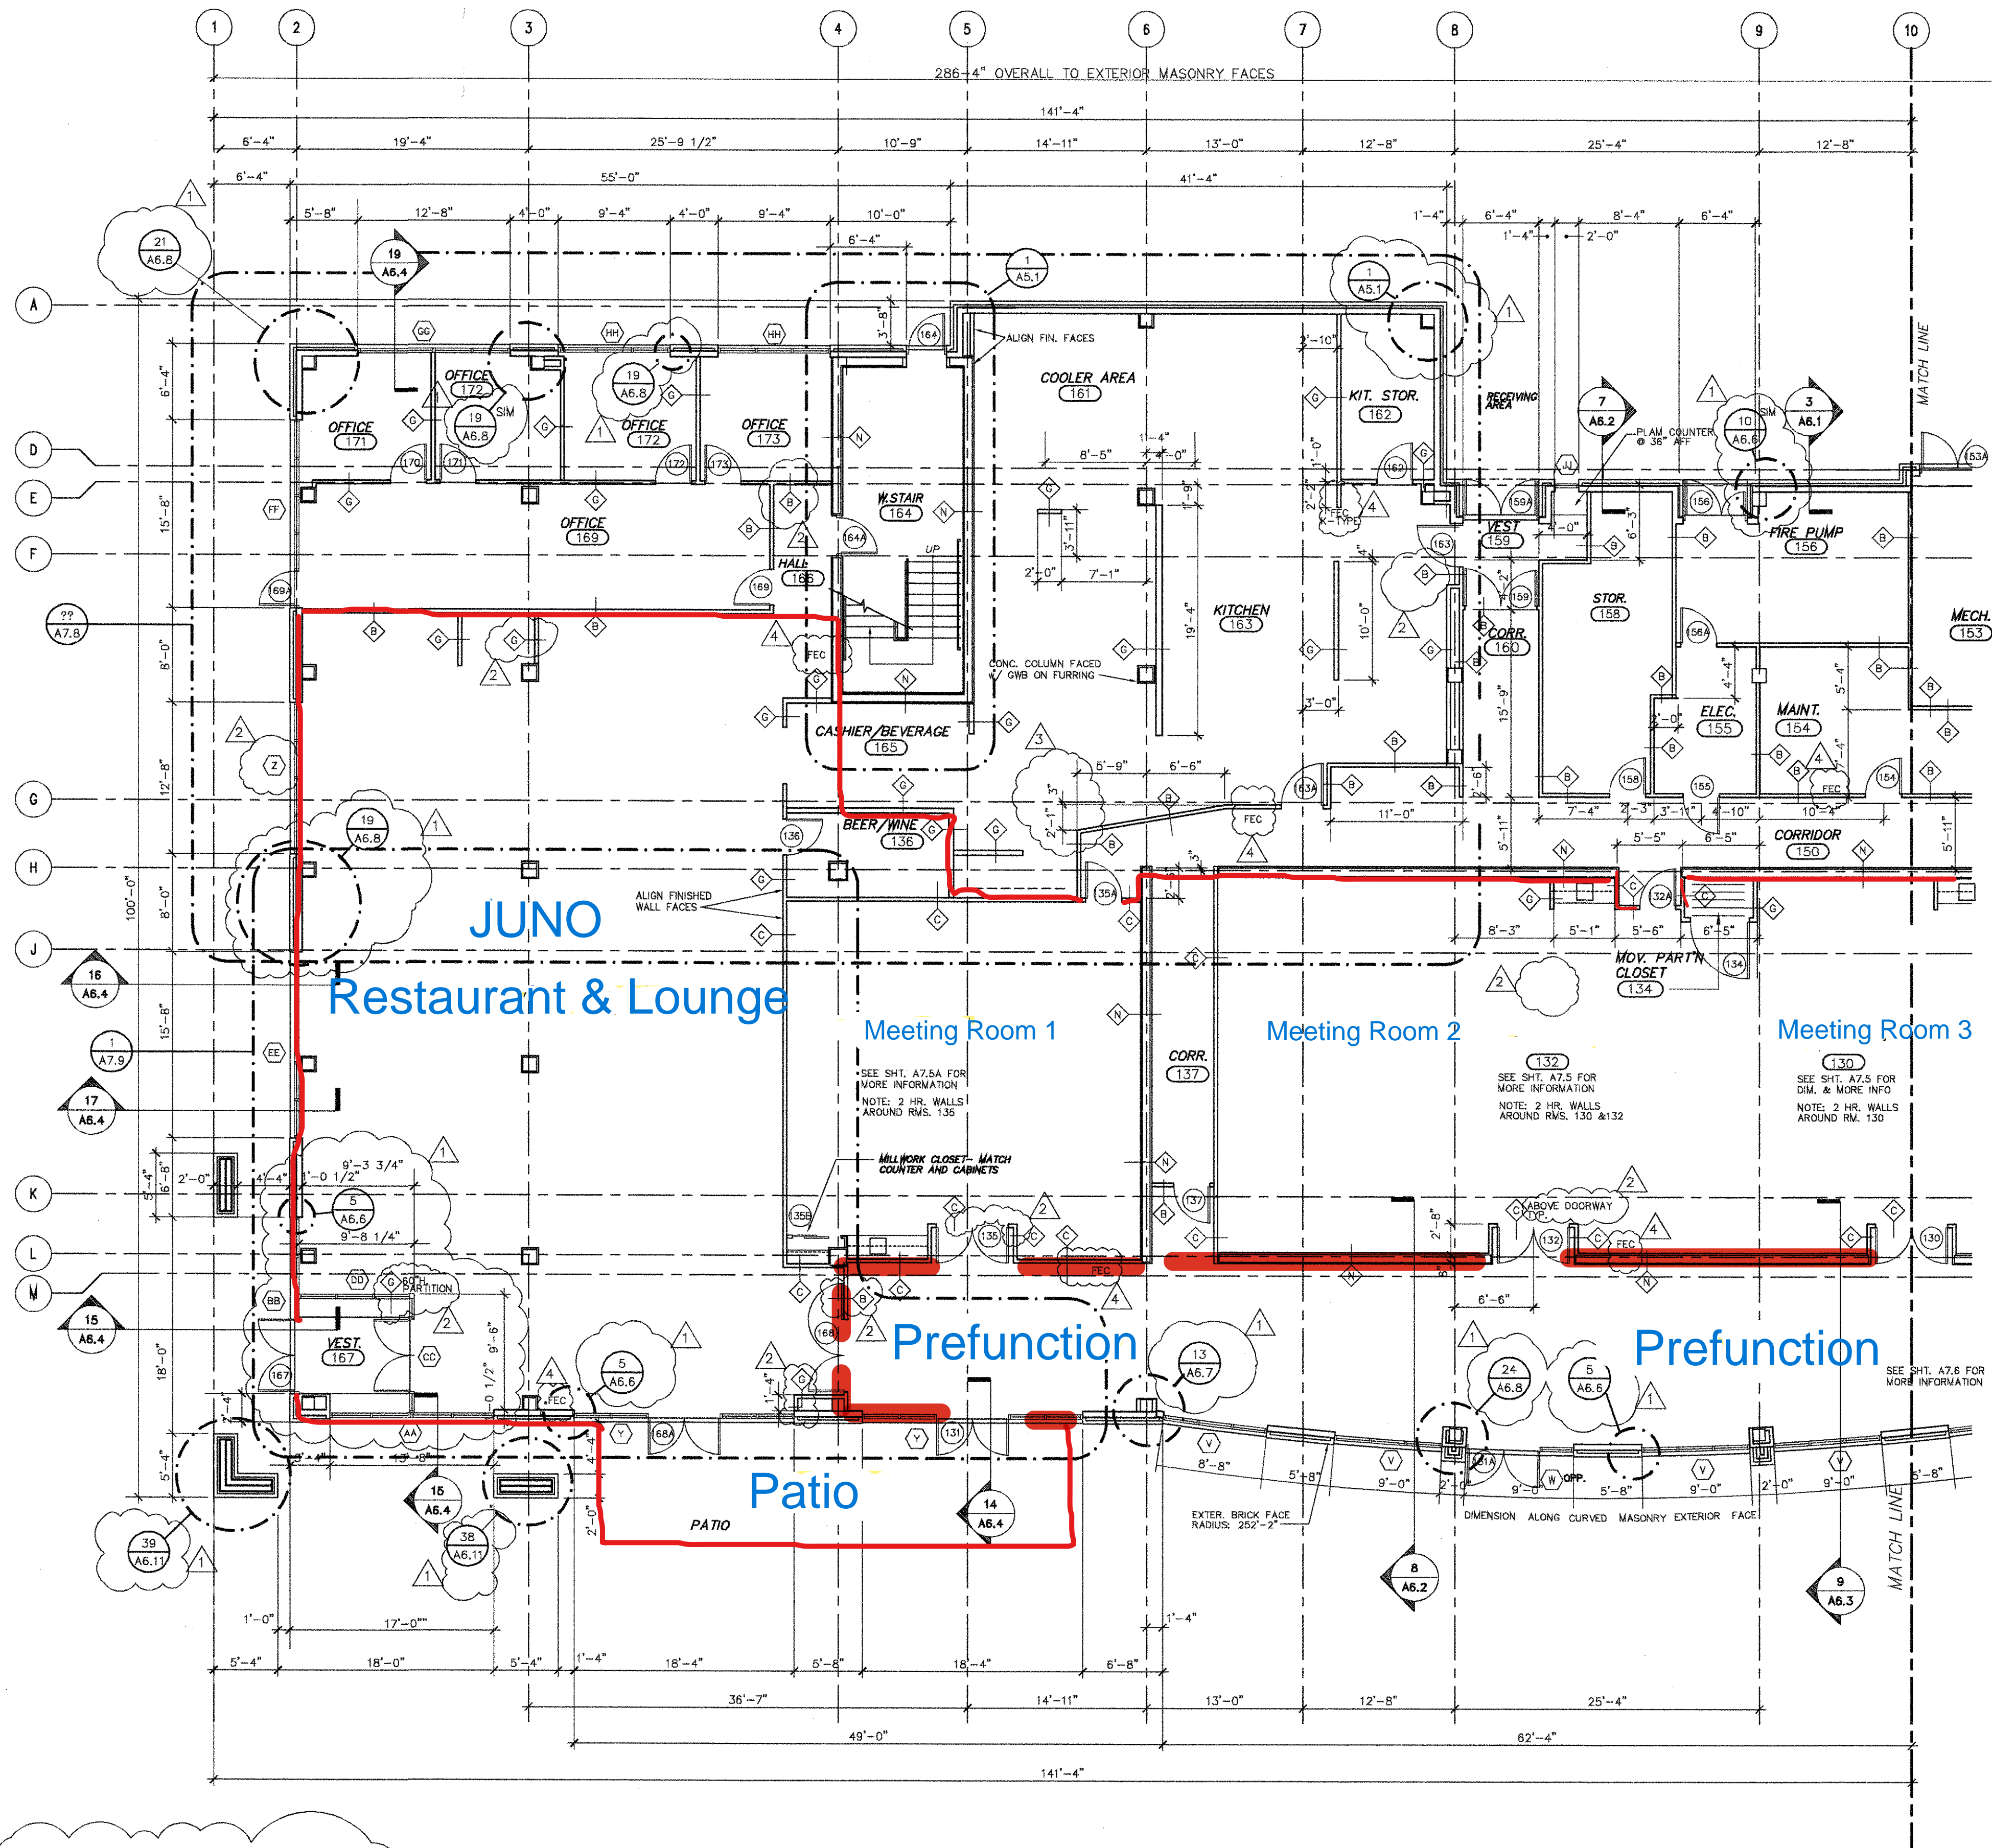

2
FEC
FIRE EXTINGUISHER CABINET
W/ 2A10BC DP TANK PER NFPA
(K-TYPE IN KITCHEN)


FLOOR PLAN - FIRST FLOOR - WEST PART

SCALE: 1/8" = 1'-0"

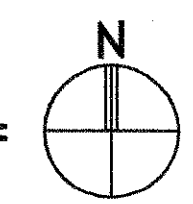

NOTE: REFER TO CURRENT PLUMBING DRAWINGS FOR
LOCATIONS OF WASTE LINES FROM ABOVE FLOORS
INCREASE WALLS TO 6" STUDS TO CONCEAL PIPING
WITHIN WALL. MAINTAIN WALL THICKNESS BETWEEN
INTERSECTING WALLS.

CONTRACTOR SHALL VERIFY ALL EXISTING DIMENSIONS AND CONDITIONS BEFORE ORDERING MATERIALS OR BEGINNING WORK. REPORT ALL INCONSISTENCIES TO ARCHITECT PRIOR TO PROCEEDING WITH WORK.

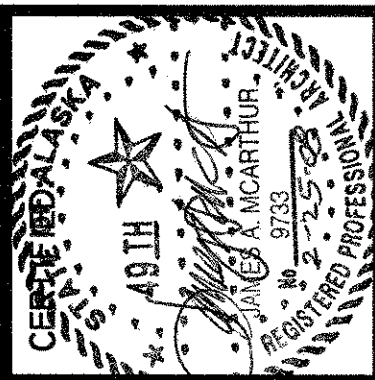

REVISIONS:
16 MAR 07 WALL TYPES & MISC.
22 JAN 08 GENERAL CHANGES
7 FEB 08
DRAWN BY: CHECKED BY:
ENGINEER: DATE: 5 FEBRUARY 2007

JAMES A. MCARTHUR, A.I.A.
ARCHITECT
WEST 222 MISSION SUITE 1200 KANE, WA 99201
P.O. Box 1028 SHADLEY/GARLAND SHANE: 509-327-7943 / FAX: 509-327-7999
e-mail: jamesmc@westnet.net

SHEET TITLE: FIRST FLOOR PLAN - WEST PART
PROJECT: HOLIDAY INN HOTEL - ANCHORAGE, ALASKA
W. INTERNATIONAL AIRPORT ROAD AT 'C' STREET
A & A CONSTRUCTION AND DEVELOPMENT, INC

SHEET
A2.3
OF



4 26 MAY 07
5 28 AUG 07
6 7 FEB 08

ENGINEER: _____
DATE: 5 FEBRUARY 2007

JAMES A. PUCKARTHUR, A.I.A.
ARCHITECT
WEST 222 MISSION, SUITE 1250KANE, WA 99201 e-mail: jamesamco@west.net
P.O. Box 11028 SHADLE/GARLAND BRIDGE: 509-327-7943 / FAX: 509-327-7999

PROJECT: HOLIDAY INN HOTEL - ANCHORAGE, ALASKA
W. INTERNATIONAL AIRPORT ROAD AT 'C' STREET
A & A CONSTRUCTION AND DEVELOPMENT, INC.

A2.12
OF



SCALE: $1/8" = 1'-0$

NOTE:
SEE SHEETS A2.9 and A2.10 FOR TYPICAL WALL TYPE
MARKERS (OTHER THAN ELEVATOR CONTROL CABINETS)

NOTE:
ALL ROOM NUMBERS HAVE CHANGED FROM
PREVIOUS EDITION

CONTRACTOR SHALL VERIFY ALL EXISTING DIMENSIONS AND CONDITIONS BEFORE ORDERING MATERIALS OR BEGINNING WORK. REPORT ALL INCONSISTENCIES TO ARCHITECT PRIOR TO PROCEEDING WITH WORK.